


FILED  
GREENVILLE CO. S. C.

APR 19 9 20 AM '83

DONNIE S. TANKERSLEY  
R.M.C.

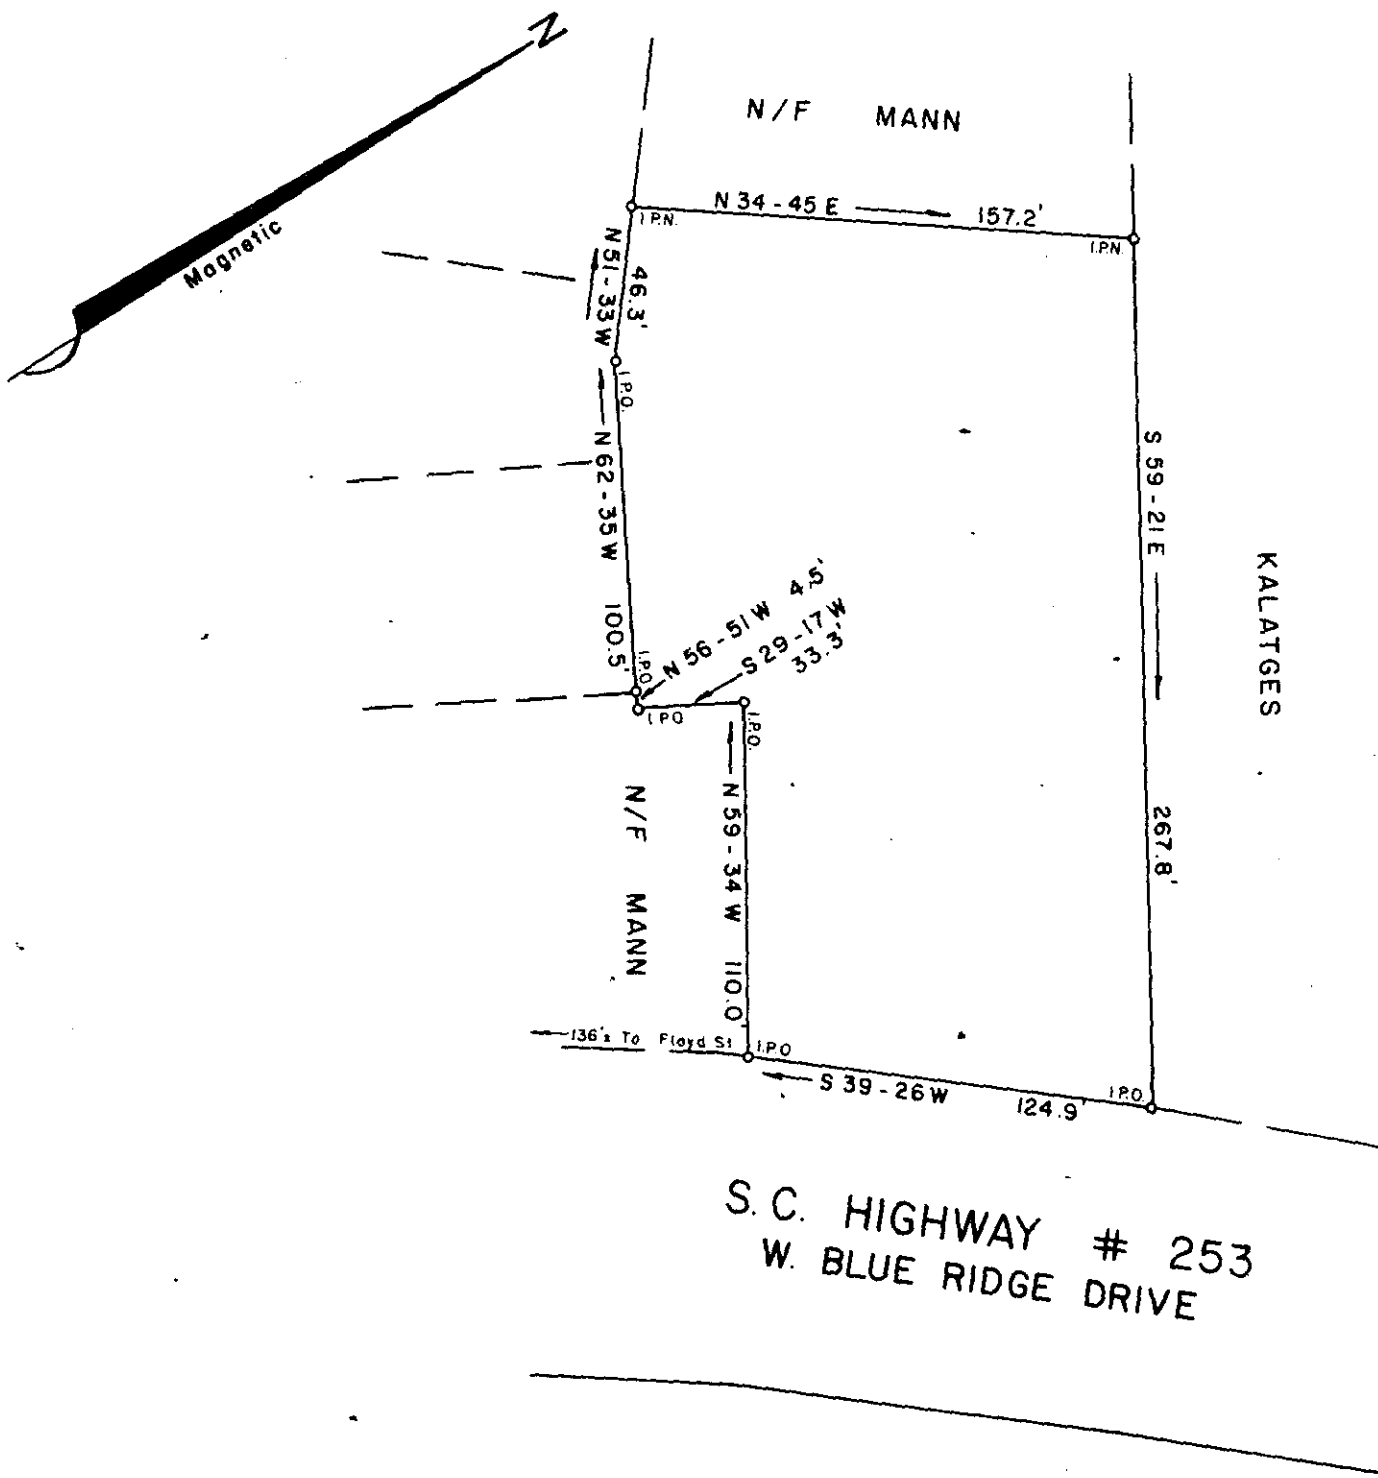

PROPERTY OF  
**GORDON E. MANN**  
 NEAR BEREA  
 GREENVILLE COUNTY  
 SOUTH CAROLINA  
 OCTOBER 12, 1981


0.9 AC.

APR 19 1983

27183


✓ 9M-94

SCALE: 1" = 60'

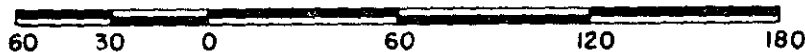

"I hereby certify that the ratio of precision of the field survey is 1/5000 as shown hereon and the area was determined by DMD method of area calculation."

*Jeffrey M. Plumblee* R.L.S. No. 7881

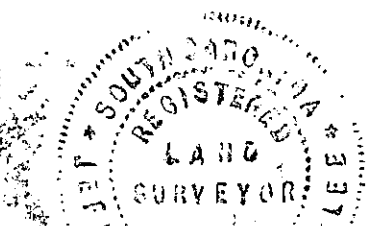

WILLIAMS & PLUMBLEE, INC.



15 S. MAIN STREET  
TRAVELERS REST, S. C.  
29690

143-1-Pt.2

500 8 33551801