
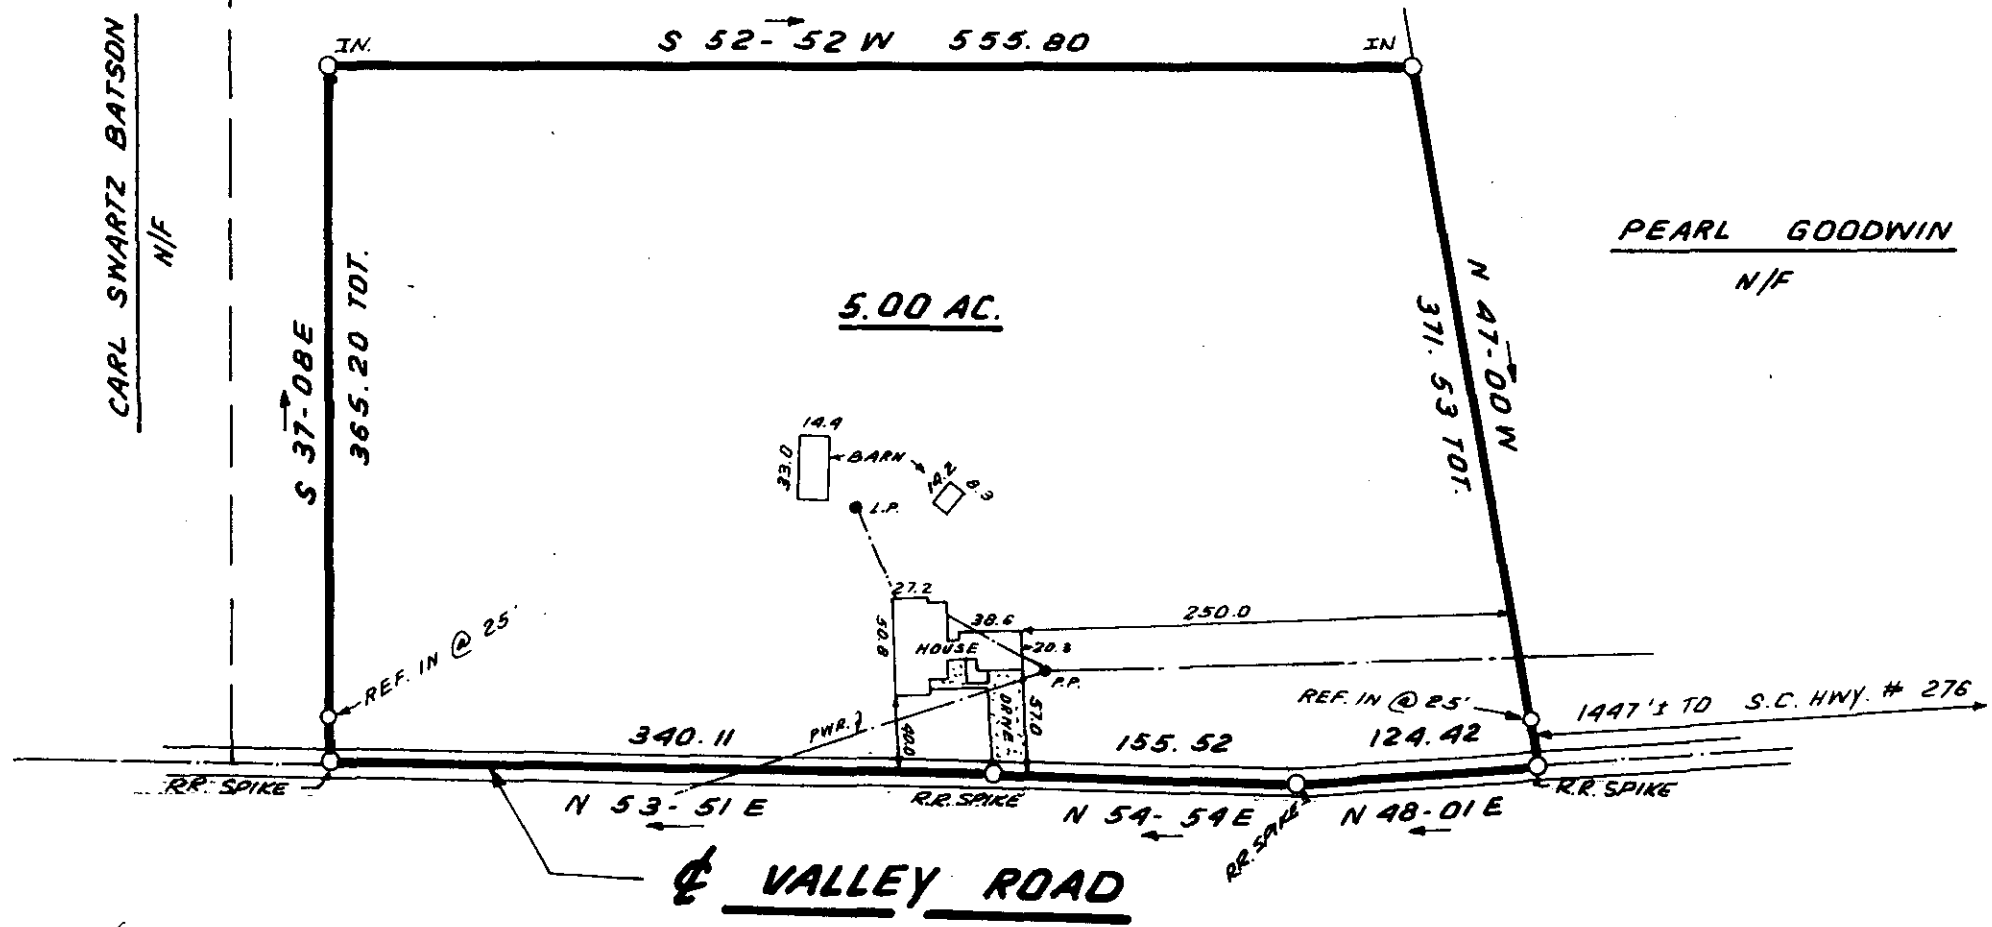
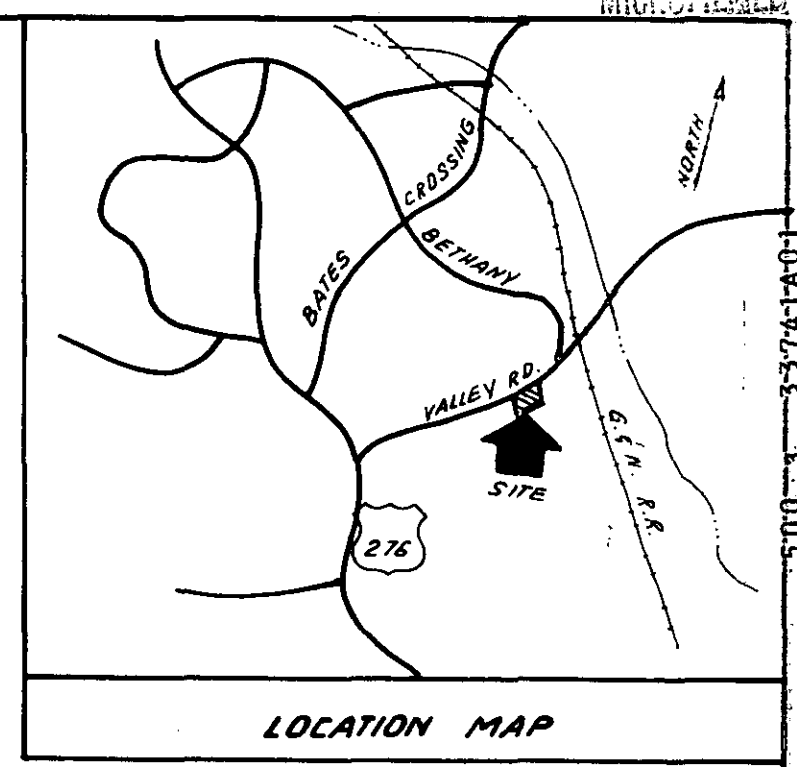


FILED
 GREENVILLE CO S.C.
 APR 19 4 17 PM '83
 DONNIE S. TANKERSLEY
 R.M.C.

ANNA SPRINGFIELD

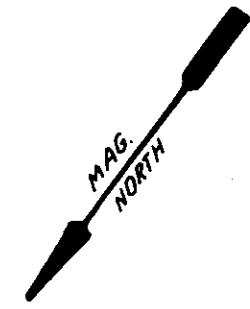



I hereby certify that the ratio of precision of the field survey is 1/5,000 as shown hereon and the area was determined by DMD Method:

James R. Freeland
 James R. Freeland RLS & PE 4781

27226

9M-96

APR 19 1983

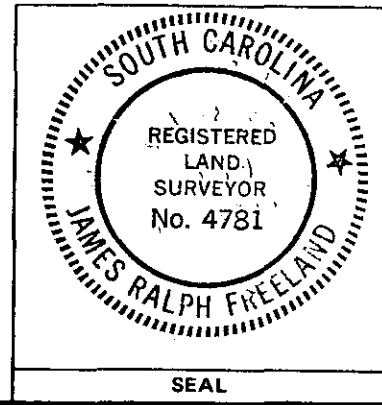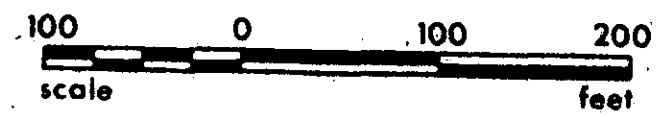

STATE OF SOUTH CAROLINA
 GREENVILLE COUNTY

PROPERTY OF
ANNA SPRINGFIELD

FREELAND & ASSOCIATES Engineers • Land Surveyors	
GREENVILLE, S.C.	
SURVEY	D.G.
DRAWN	B.R.
CHECK	M.C.
SCALE	1" = 100'
DATE	APRIL 19 83
DWG. NO.	8747

500 3 33721A01

MICROFILMED