


FILED  
GREENVILLE CO. S. C.  
APR 20 9 05 AM '83  
DONNIE S. TANKERSLEY  
R.M.C.

S. JOINES

S. JOINES


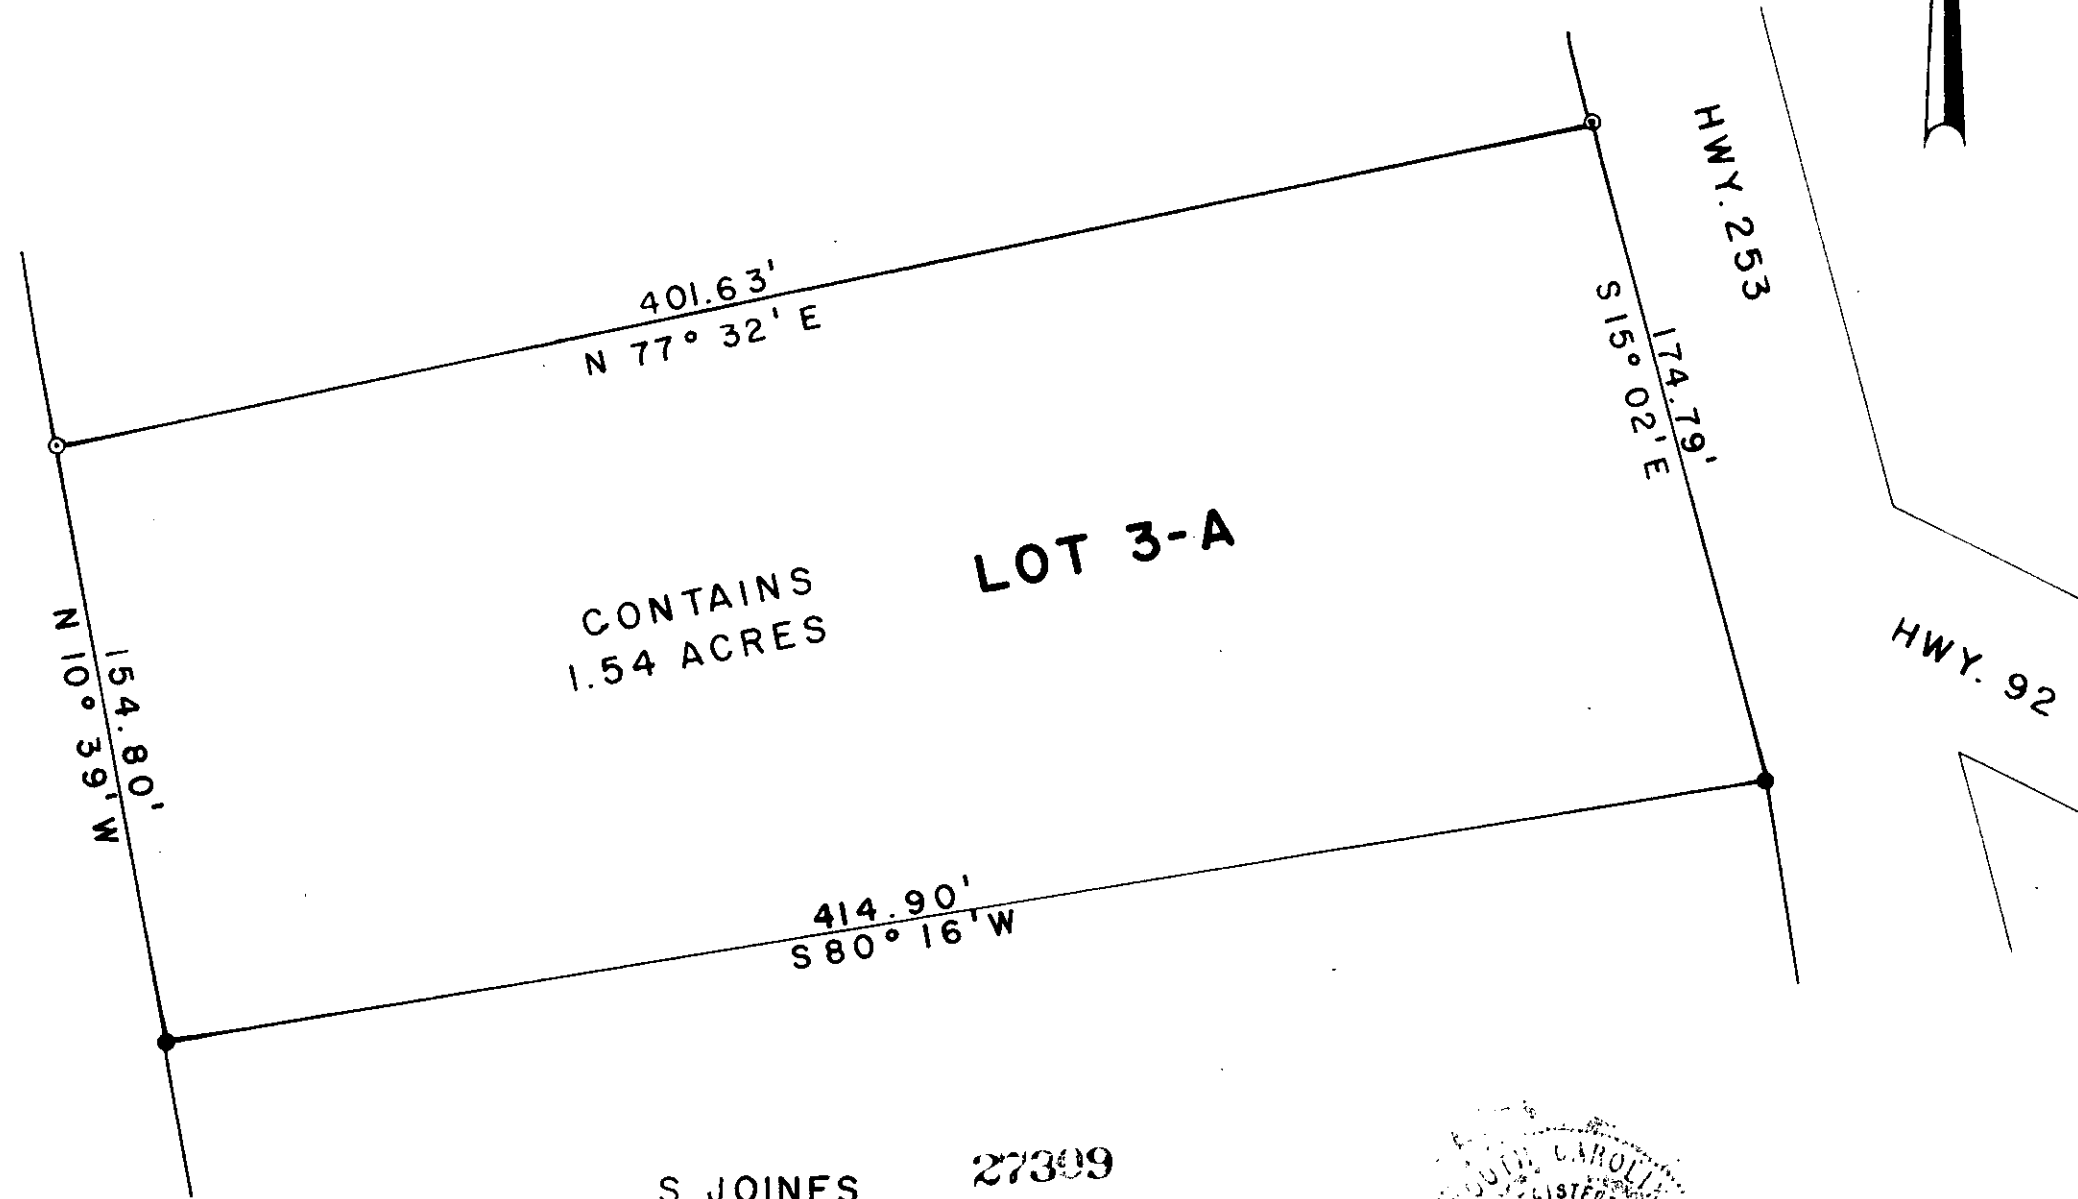


9M-97 ✓

S. JOINES 27309

W.C. Lindsey, Jr.  
 REGISTERED PROFESSIONAL SURVEYOR  
 NO. 6581  
 STATE OF SOUTH CAROLINA  
 SIGNATURE

4-7-83  
DATE

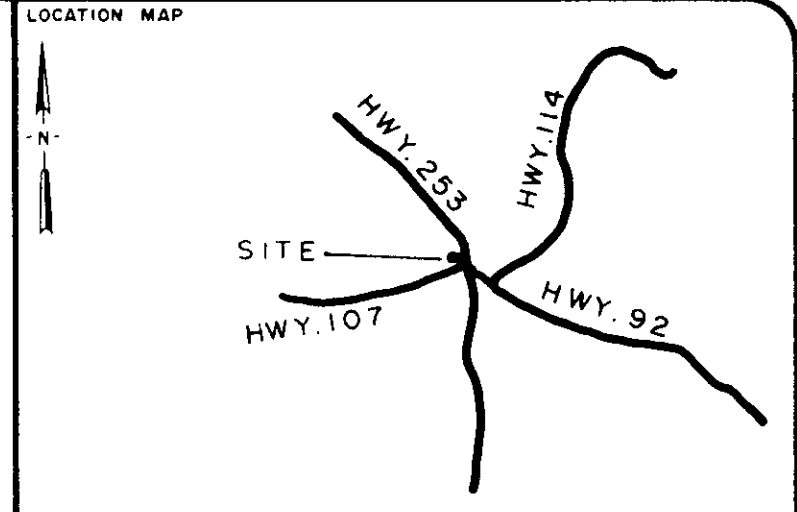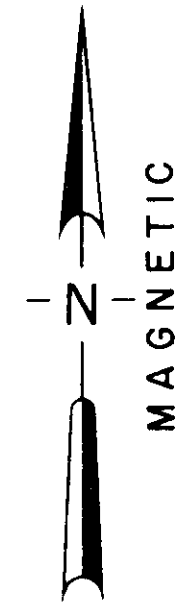

LEGEND

○	I.P. SET	△	STONE
●	I.P. FOUND	⊙	R.R. SPIKE
⊕	NAIL & CAP SET	◆	NAIL & CAP FOUND

I hereby certify that the ratio of precision of the field survey is 1/7,000 as shown hereon and the area was determined by the coordinate method of area calculation.


I hereby certify that the measurements as shown on this plat are correct and that there are no encroachments or projections other than shown.

This property is subject to all easements, zoning ordinances and rights of way, of record or not of record, if any.

PROPERTY OF  
**ROBERT L. HOWELL**

SURVEYED FOR  
**SHELBY G. JOINES**

GREENVILLE COUNTY SOUTH CAROLINA

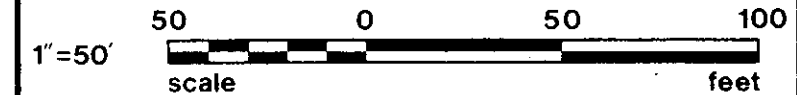

DRAWN	CHECK	DATE	JOB NO.
C.E.M.	W.C.L.	4-7-83	1545

**LINDSEY & ASSOCIATES INC.**  
 HWY. 253 RT. 1, TAYLORS S.C. 29687  
 LAND & HYDROGRAPHIC SURVEYORS

PRINT MACHINE INC.

MICROFILMED