


FILED  
GREENVILLE CO. S. C.  
APR 20 9 05 AM '83  
DONNIE S. TANKERSLEY  
R.M.C.


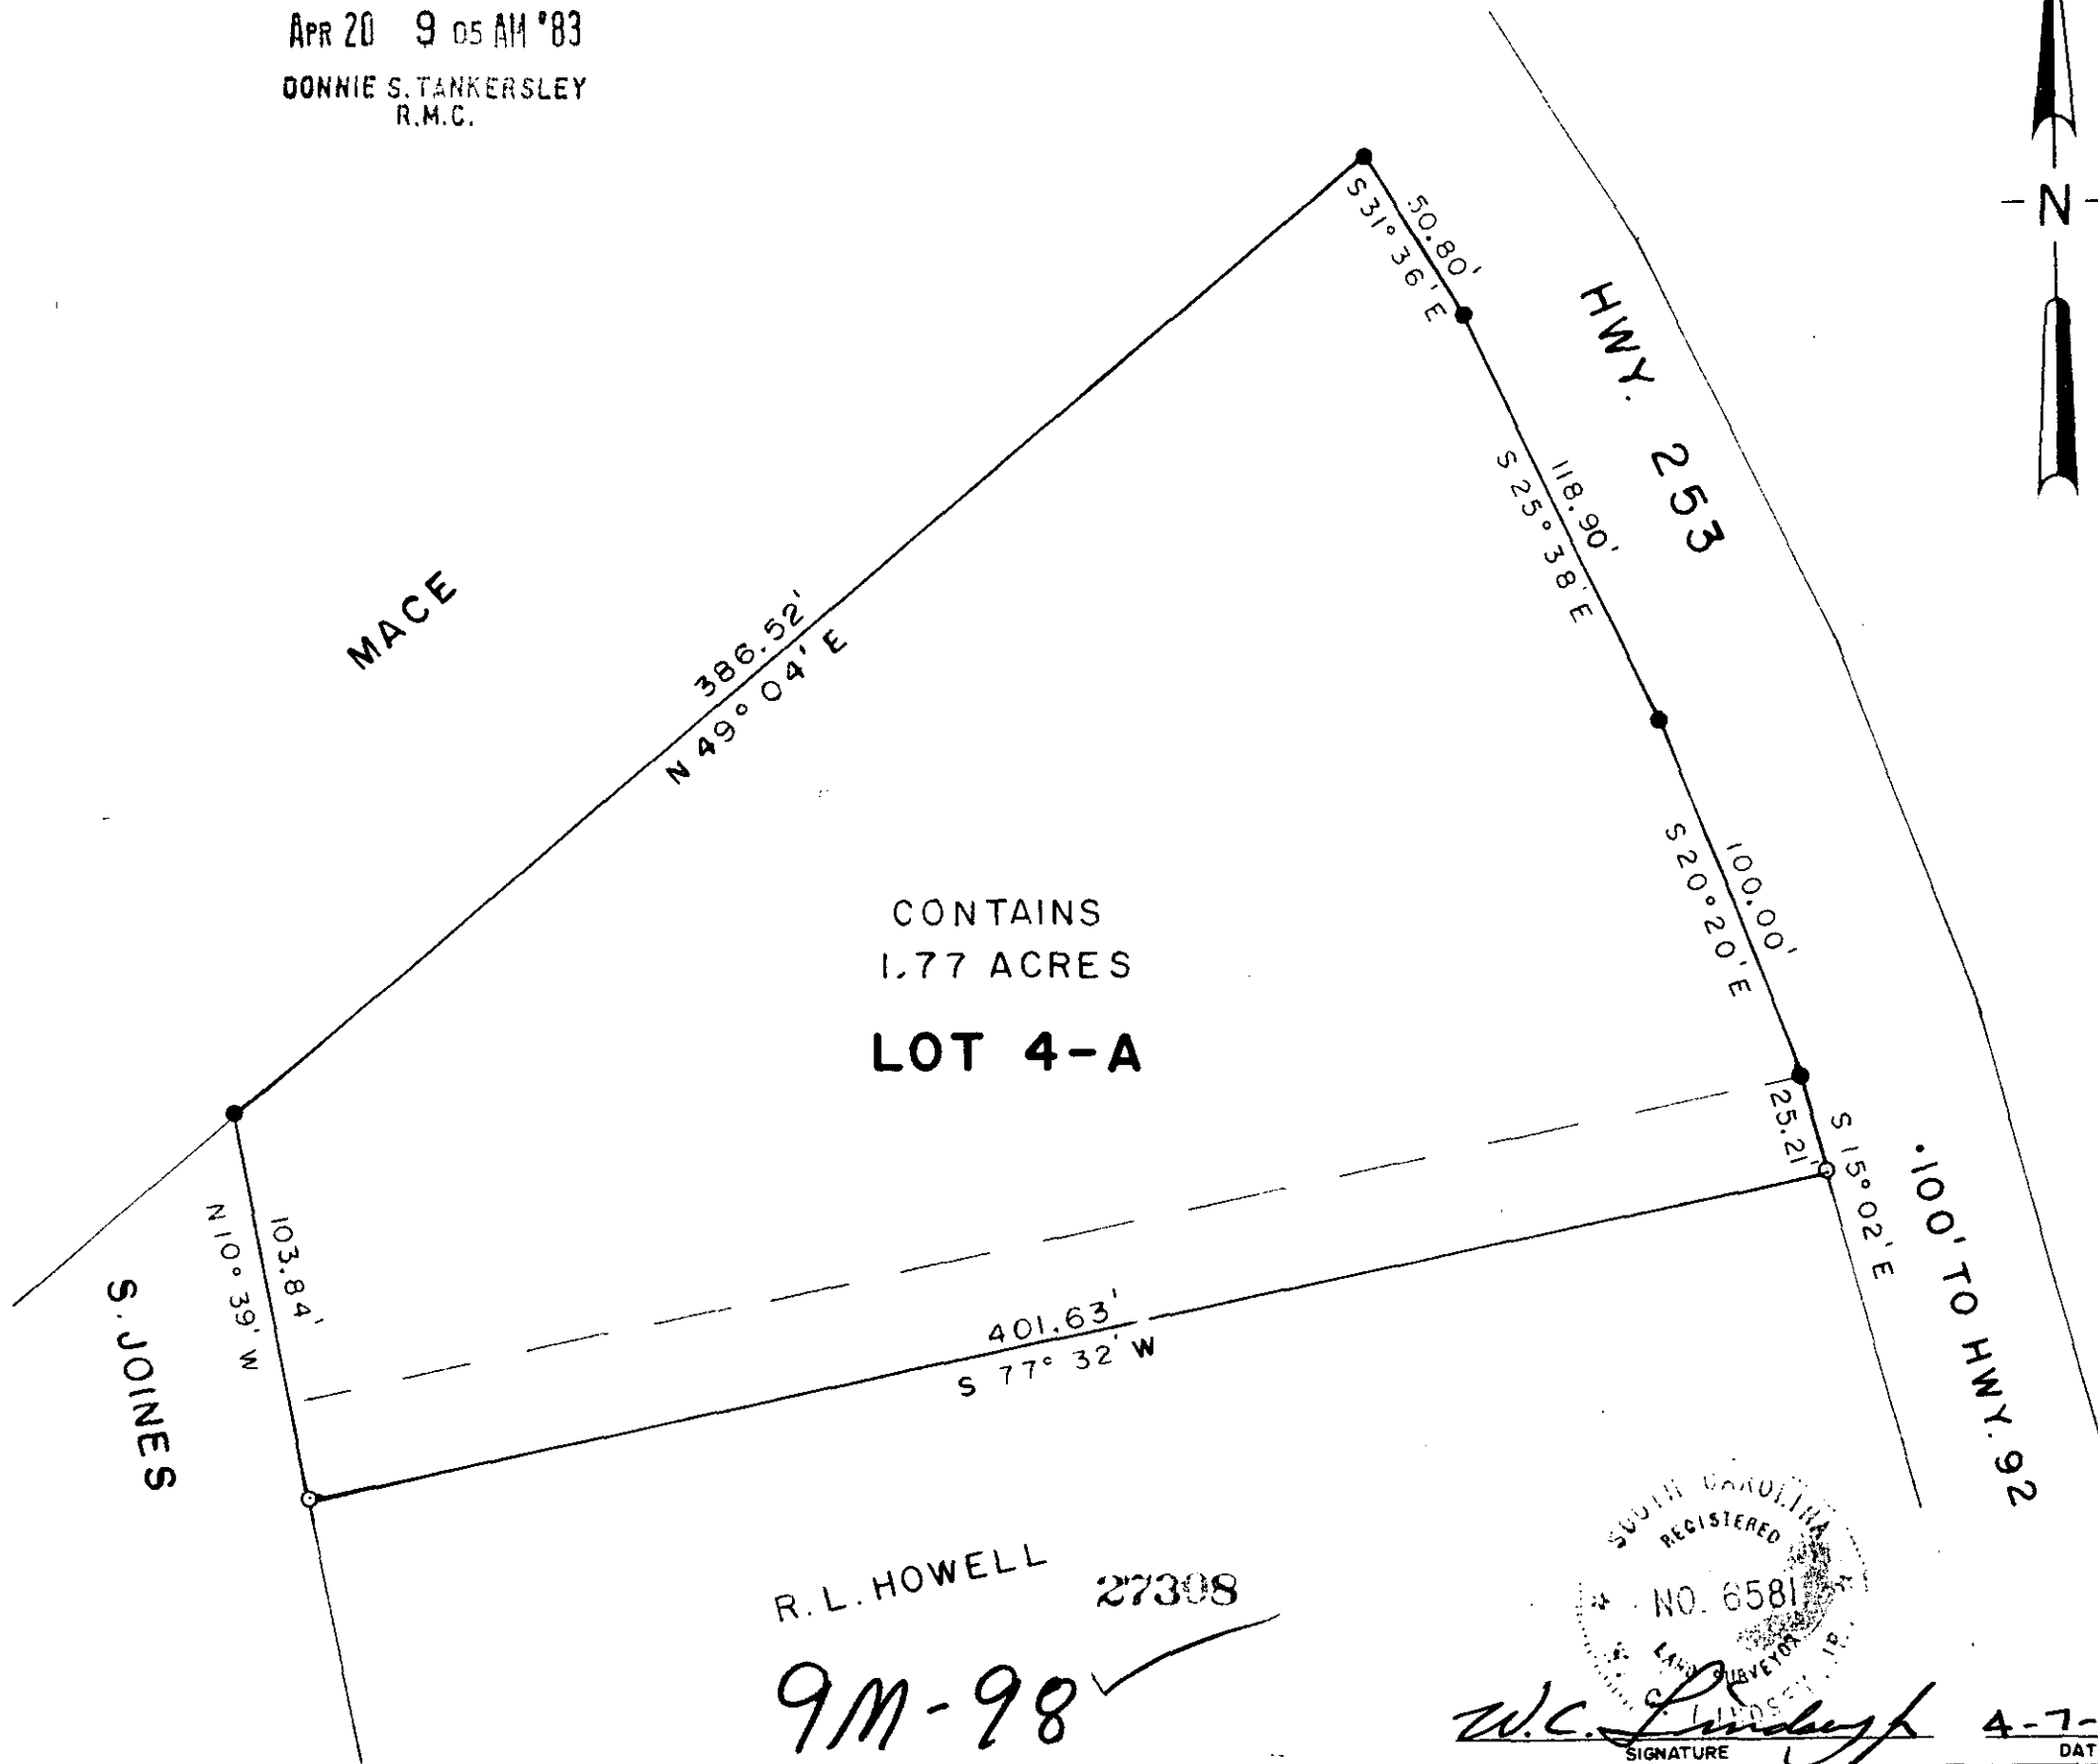


CONTAINS  
1.77 ACRES  
**LOT 4-A**

R. L. HOWELL 27308  
9M-98

SOUTH CAROLINA  
REGISTERED  
NO. 6581  
LAND SURVEYOR  
LINDSEY & ASSOCIATES INC.  
W.C. Lindsey  
SIGNATURE

4-7-83  
DATE

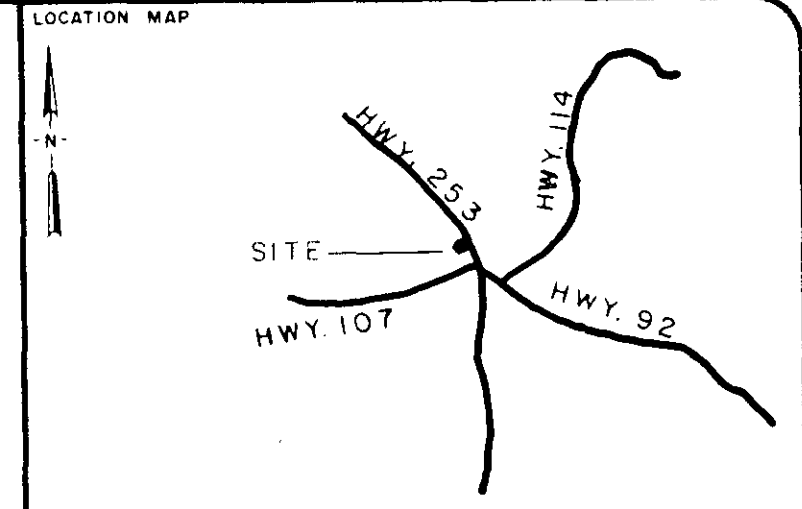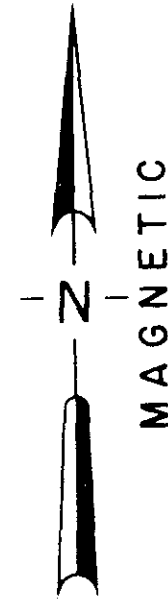

LEGEND

○	I.P. SET	⬭	STONE
●	I.P. FOUND	⬮	R.R. SPIKE
⊕	NAIL & CAP SET	⬮	NAIL & CAP FOUND

I hereby certify that the ratio of precision of the field survey is 1/7,000 as shown hereon and the area was determined by the coordinate method of area calculation


I hereby certify that the measurements as shown on this plat are correct and that there are no encroachments or projections other than shown.

This property is subject to all easements, zoning ordinances and rights of way, of record or not of record, if any.

PROPERTY OF  
**SHELBY G. JOINES**

SURVEYED FOR  
**ROBERT L. HOWELL**

GREENVILLE COUNTY SOUTH CAROLINA

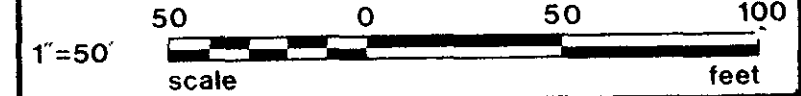

DRAWN CEM	CHECK WCL	DATE 4-7-1983	JOB NO. 1544
--------------	--------------	------------------	-----------------

**LINDSEY & ASSOCIATES INC.**  
HWY. 253 RT. 1, TAYLORS S.C. 29687  
LAND & HYDROGRAPHIC SURVEYORS

PRINT MACHINE INC.

MICROFILMED