



MICROFILMED

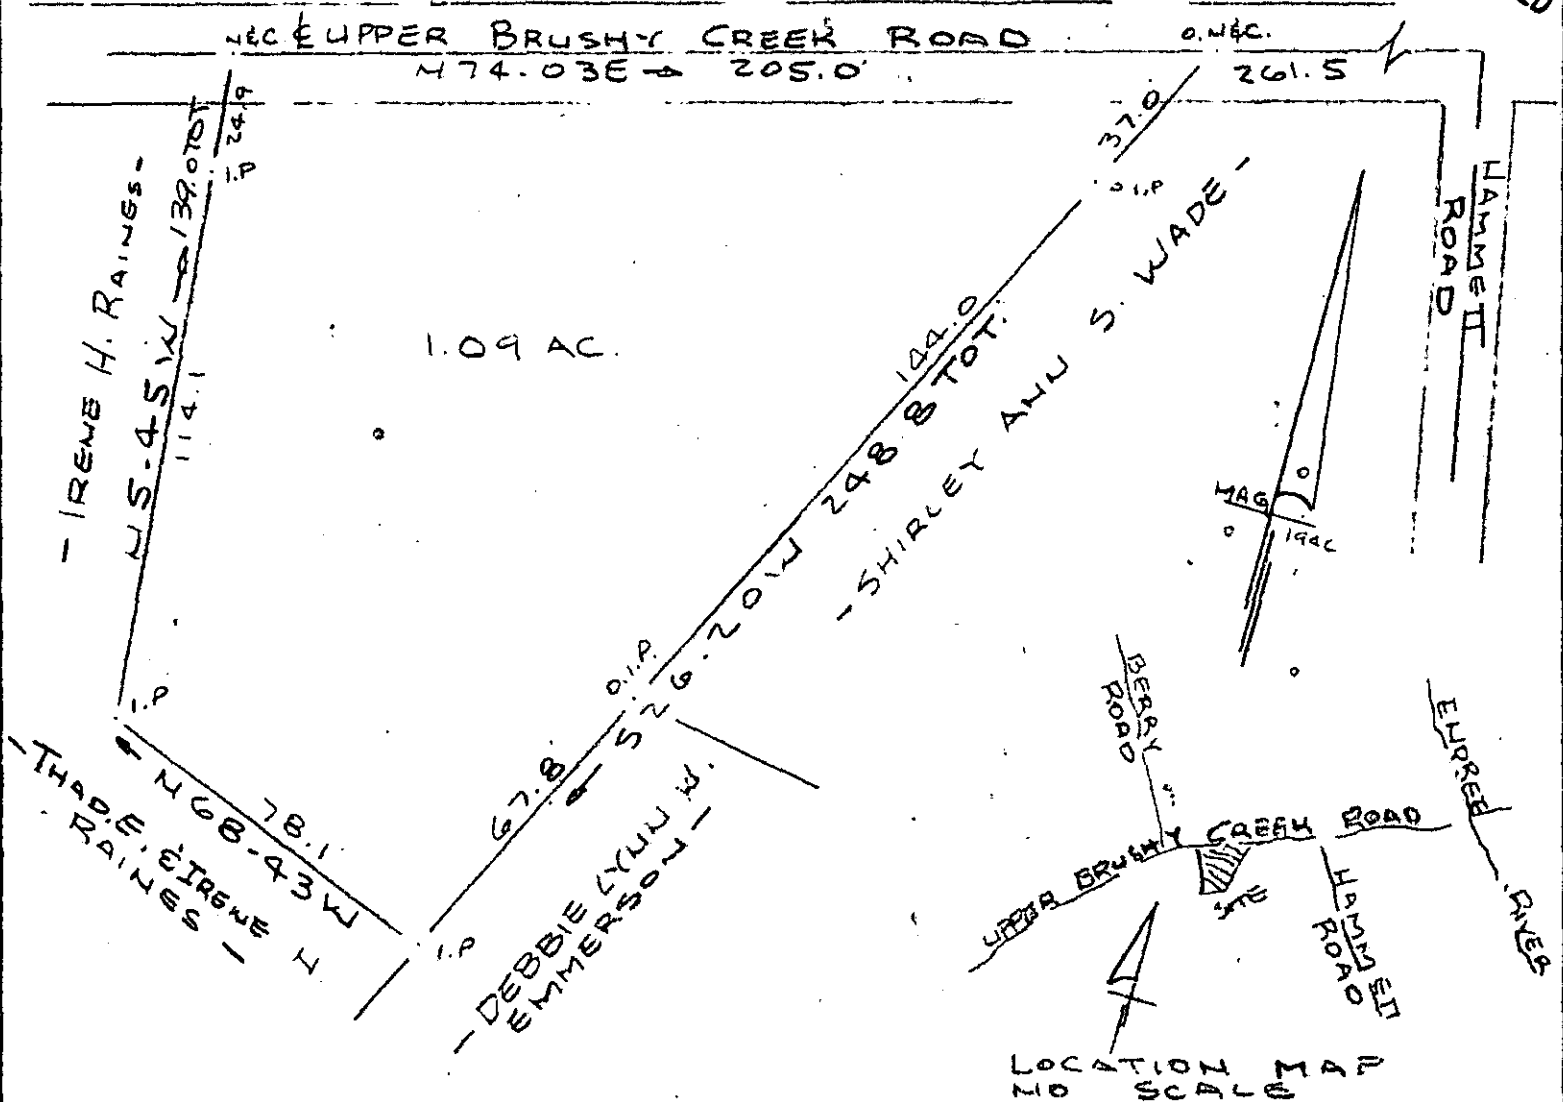

SURVEY FOR
 KEVIN J CROSS & PATRICIA E. CROSS

NEAR GREENVILLE S.C.
 SCALE 1" = 40' 14 FEB 1983

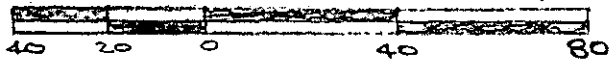

FEB 16 1983

9-N-25 ✓

20356

FILED
 GREENVILLE CO. S.C.
 FEB 16 2 27 PM '83
 BONNIE S. TANKERSLEY
 R.M.C.

I Certify That The Ratio Of Precision Of The Field Survey
 is $1/5000$ As Shown Herein, And That The Area
 Determined By D.M.D. Method, Of Area Calculations.

R. B. Brice

CAROLINA SURVEYING CO.
 112 MANLY ST GREENVILLE, S.C.

10V19861 8 003

250/100

5307 1 27 12 3