


FILED
 GREENVILLE CO. S. C.
 FEB 22 3 15 PM '83
 DONNIE S. TANKERSLEY
 R.M.C.

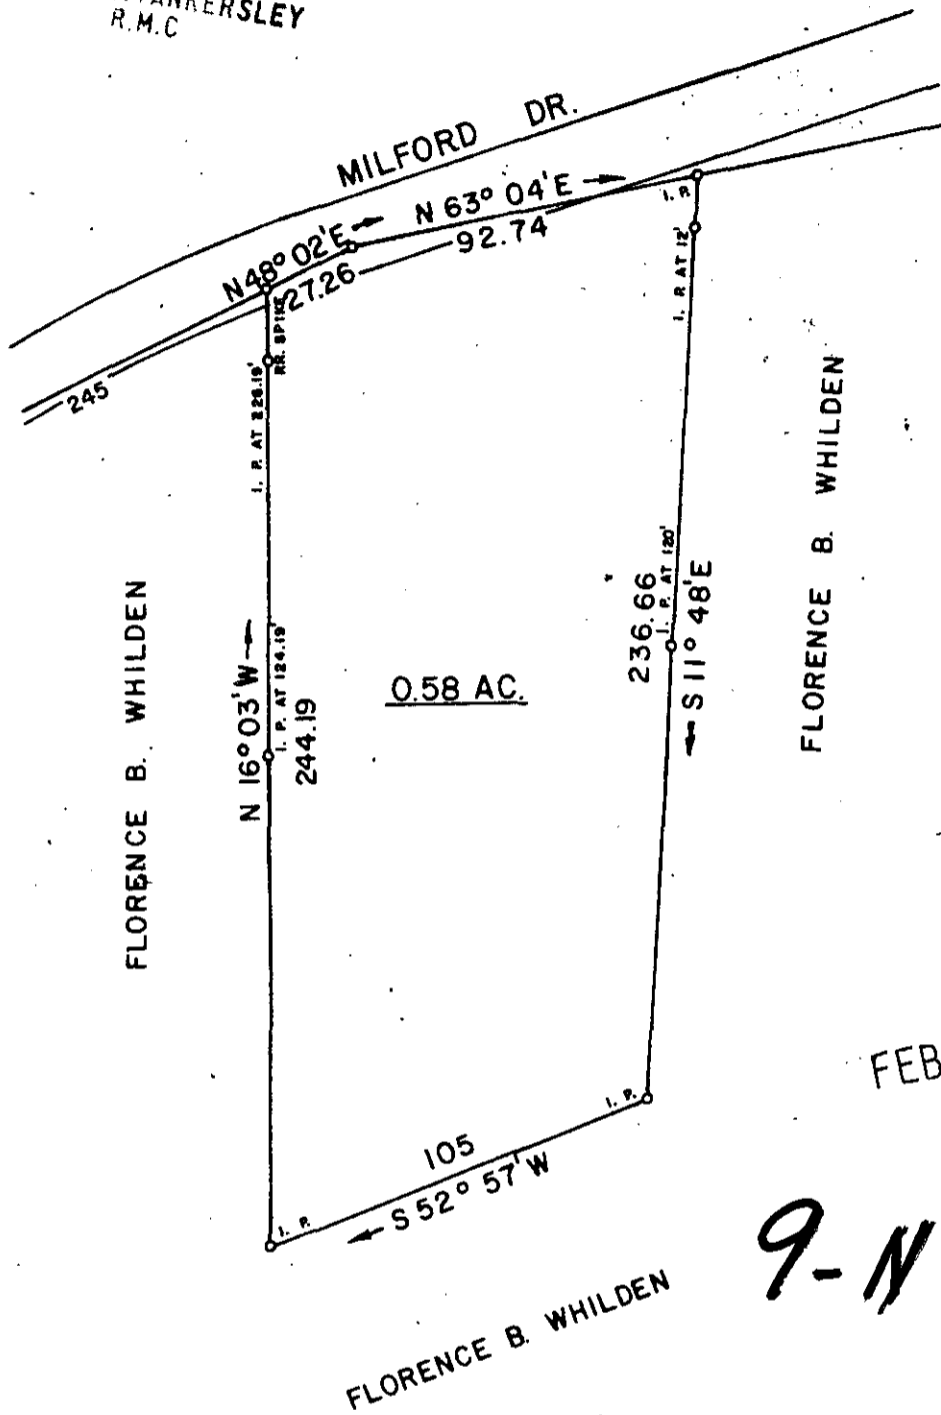

FEB 22 1983

20829 ✓
 9-N-45

I HEREBY CERTIFY THAT THE RATIO OF PRECISION OF THE FIELD SURVEY IS 1/7500 AS SHOWN HEREON AND THE AREAS WERE DETERMINED BY THE D. M. D. METHOD OF AREA CALCULATION.

SURVEY FOR

FLORENCE B. WHILDEN

LOCATED 4.5 MILES NORTHWEST OF GREER

COUNTY: GREENVILLE	COUNTY BLOCK MAP:	STATE: SOUTH CAROLINA
------------------------------	-------------------	---------------------------------

DATE: FEBRUARY 15, 1983	FIELD CHIEF: G. A. WOLFE	DRAWN BY: L. B. MORROW
REVISED:		

SCALE 1" = 50'



WOLFE & HUSKEY, INC. · ENGINEERING and SURVEYING
 P. O. BOX 35 · LYMAN, S. C. 29365

MEMBER OF THE S. C. SOCIETY OF PROFESSIONAL LAND SURVEYORS NO. 20829