


MICROFILMED

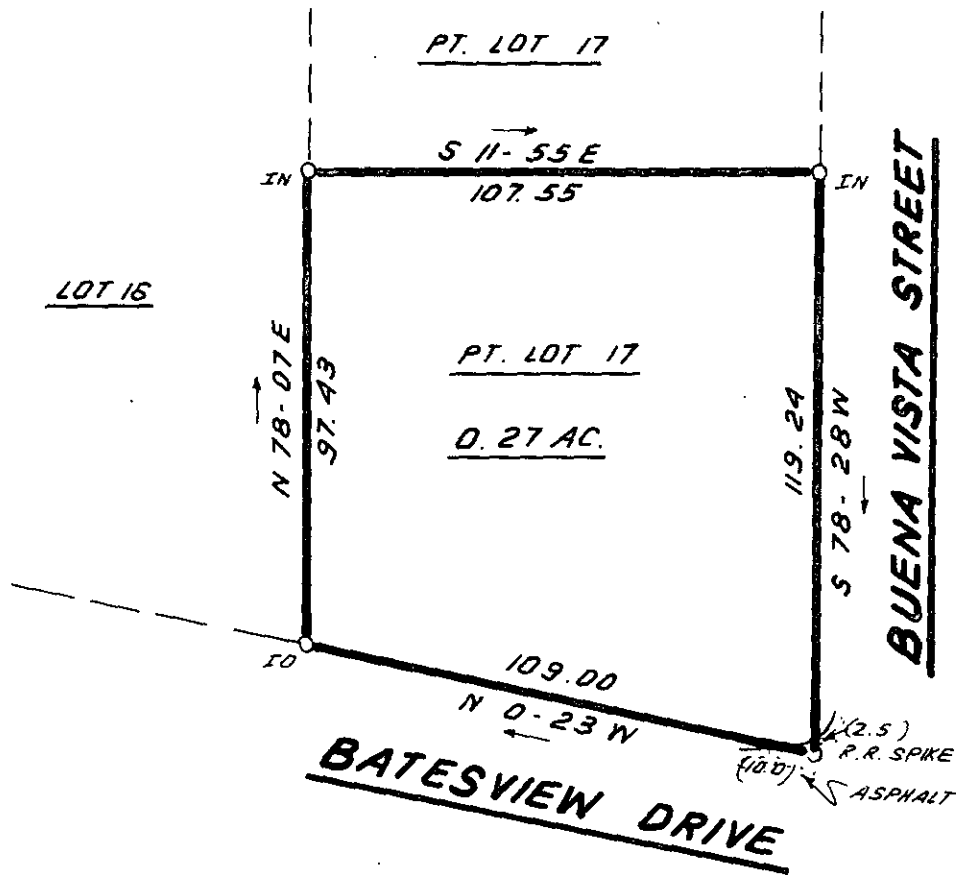

FILED
 GREENVILLE CO. S.C.
 FEB 23 2 58 PM '83
 DONNIE S. TANKERSLEY
 R.M.C.

FEB 23 1983


20958

9-N-47

I hereby certify that the ratio of precision of the field survey is 1/5,000 as shown hereon and the area was determined by DMD Method.

James R. Freeland
 James R. Freeland RLS & PE 4781

GC10
 -----3 FEB 23 83
 095

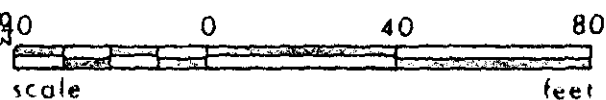

STATE OF SOUTH CAROLINA
 GREENVILLE COUNTY

FREELAND & ASSOCIATES
 Engineers • Land Surveyors

GREENVILLE, S.C.

UNIVERSITY HEIGHTS
PT. LOT 17
PROPERTY OF
JULIUS C. ENGLISH
BARBARA A. ENGLISH

SURVEY *L.T.*
 DRAWN *B.R.*
 CHECK *MC*
 SCALE 1" = 40'
 DATE FEB. 8, 83
 DWG. NO. 8392-1

