

"THIS PLAT TO BE RECORDED
IN THE R.M.C. OFFICE."


MAGNETIC NORTH

MICROFILMED

REF. B.B. 567.1-1-14

"THIS IS TO CERTIFY THAT THE ERROR OF CLOSURE OF THIS
SURVEY IS 1 IN 7500±, AND THE ACREAGE HAS BEEN
DETERMINED BY THE D.M.D. METHOD." *[Signature]*

W.T. WATSON, (VOL. 393, PP. 157)

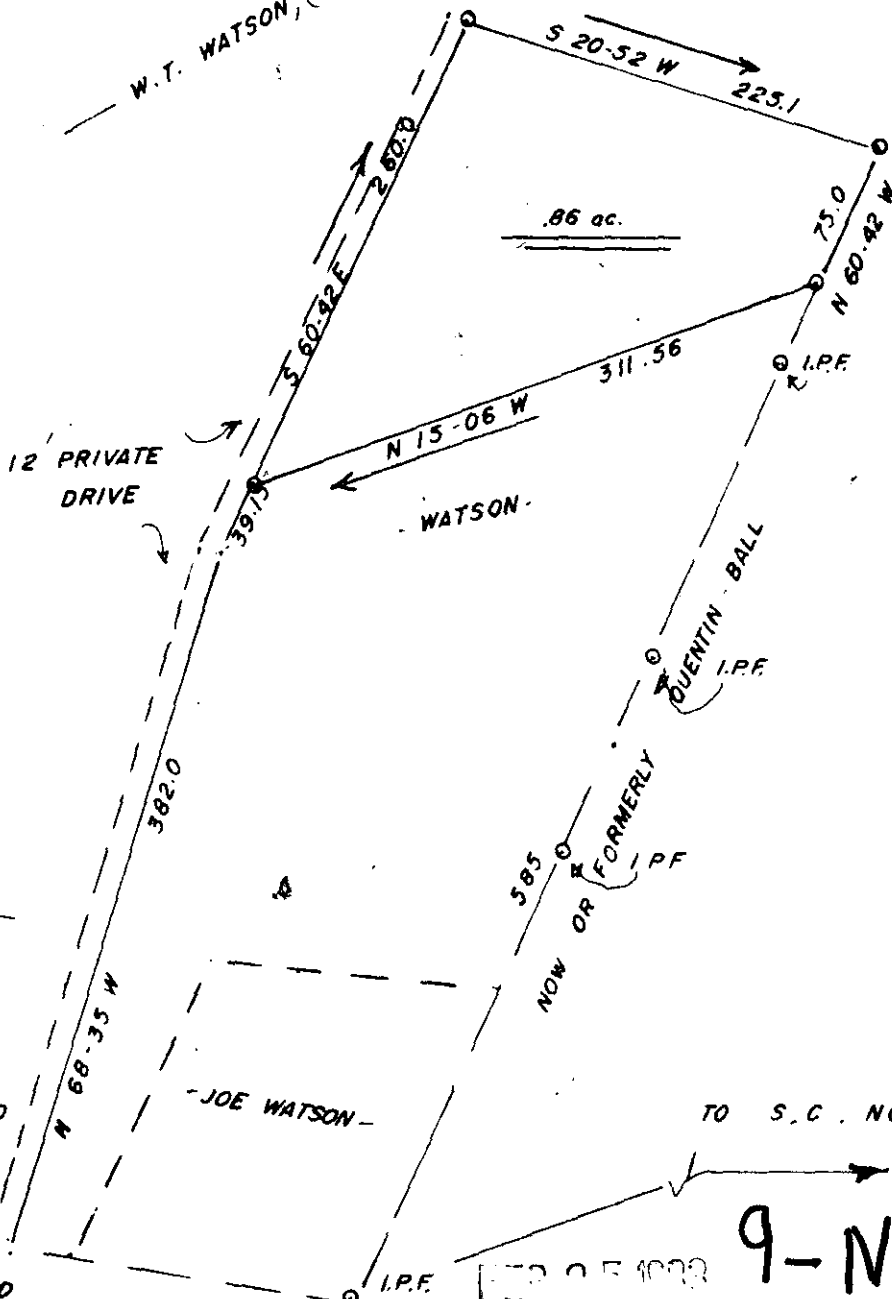

FILED
GREENVILLE CO. S.C.
FEB 25 12 32 PM '83
DONNIE S. TANKERSLEY
R.M.C.

9-N-55

PREPARED FOR:

LISA ANN WATSON

21241



SCALE: 1"=100'	APPROVED BY <i>[Signature]</i>	DRAWN BY <i>[Signature]</i>
DATE: 2-23-83		REVISED
FAIRVIEW TOWNSHIP		GREENVILLE COUNTY S.C.
SCALE: 1"=100'		DRAWING NUMBER

JSC