


300 & 22501A01



MICROFILMED

LOCATION MAP NOT TO SCALE

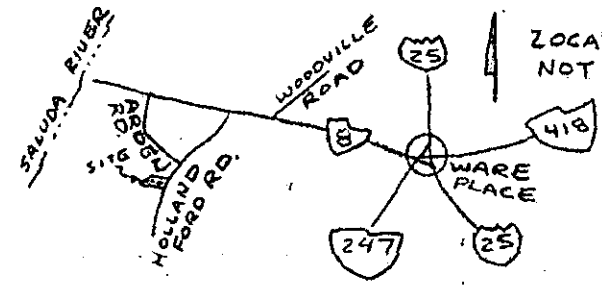

- N/F WILLIAM C. JONES -

LILLIE MAE GALLOWA ROACHE

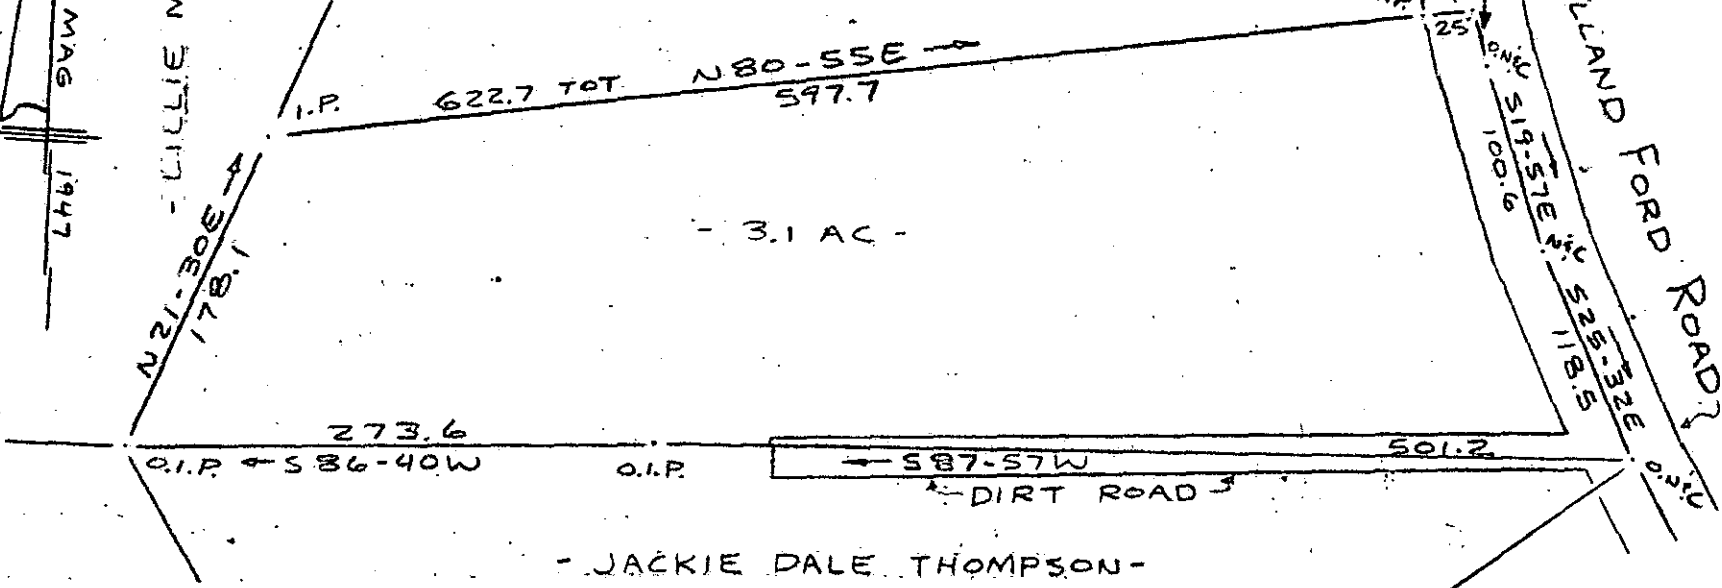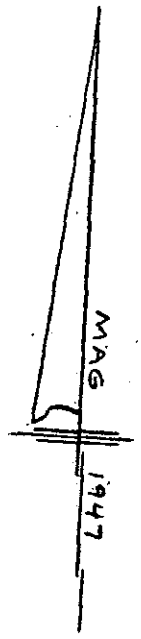

- JACKIE DALE THOMPSON -

- GARRY MILLS THOMPSON


NELLIE MORGAN SMITH

SURVEY FOR

WILLIAM C. JONES

NEAR GREENVILLE, S.C.

SCALE: 1"=100' 19 JAN 1983

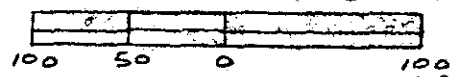

FEB 25 1983

9N-61

21254

I Certify That The Ratio Of Precision Of The Field Survey Is 1/3000+ As Shown Hereon And That The Area Determined By D.M.D. Method Of Area Calculations.

R. B. Br...

FILED
GREENVILLE CO. S. C.
FEB 25 4 31 PM '83
DONNIE S. TANKERSLEY
R.M.C.

CAROLINA SURVEYING CO.
112 MANLY ST., GREENVILLE, S.C.

238/67

612.1-1-PT.36