
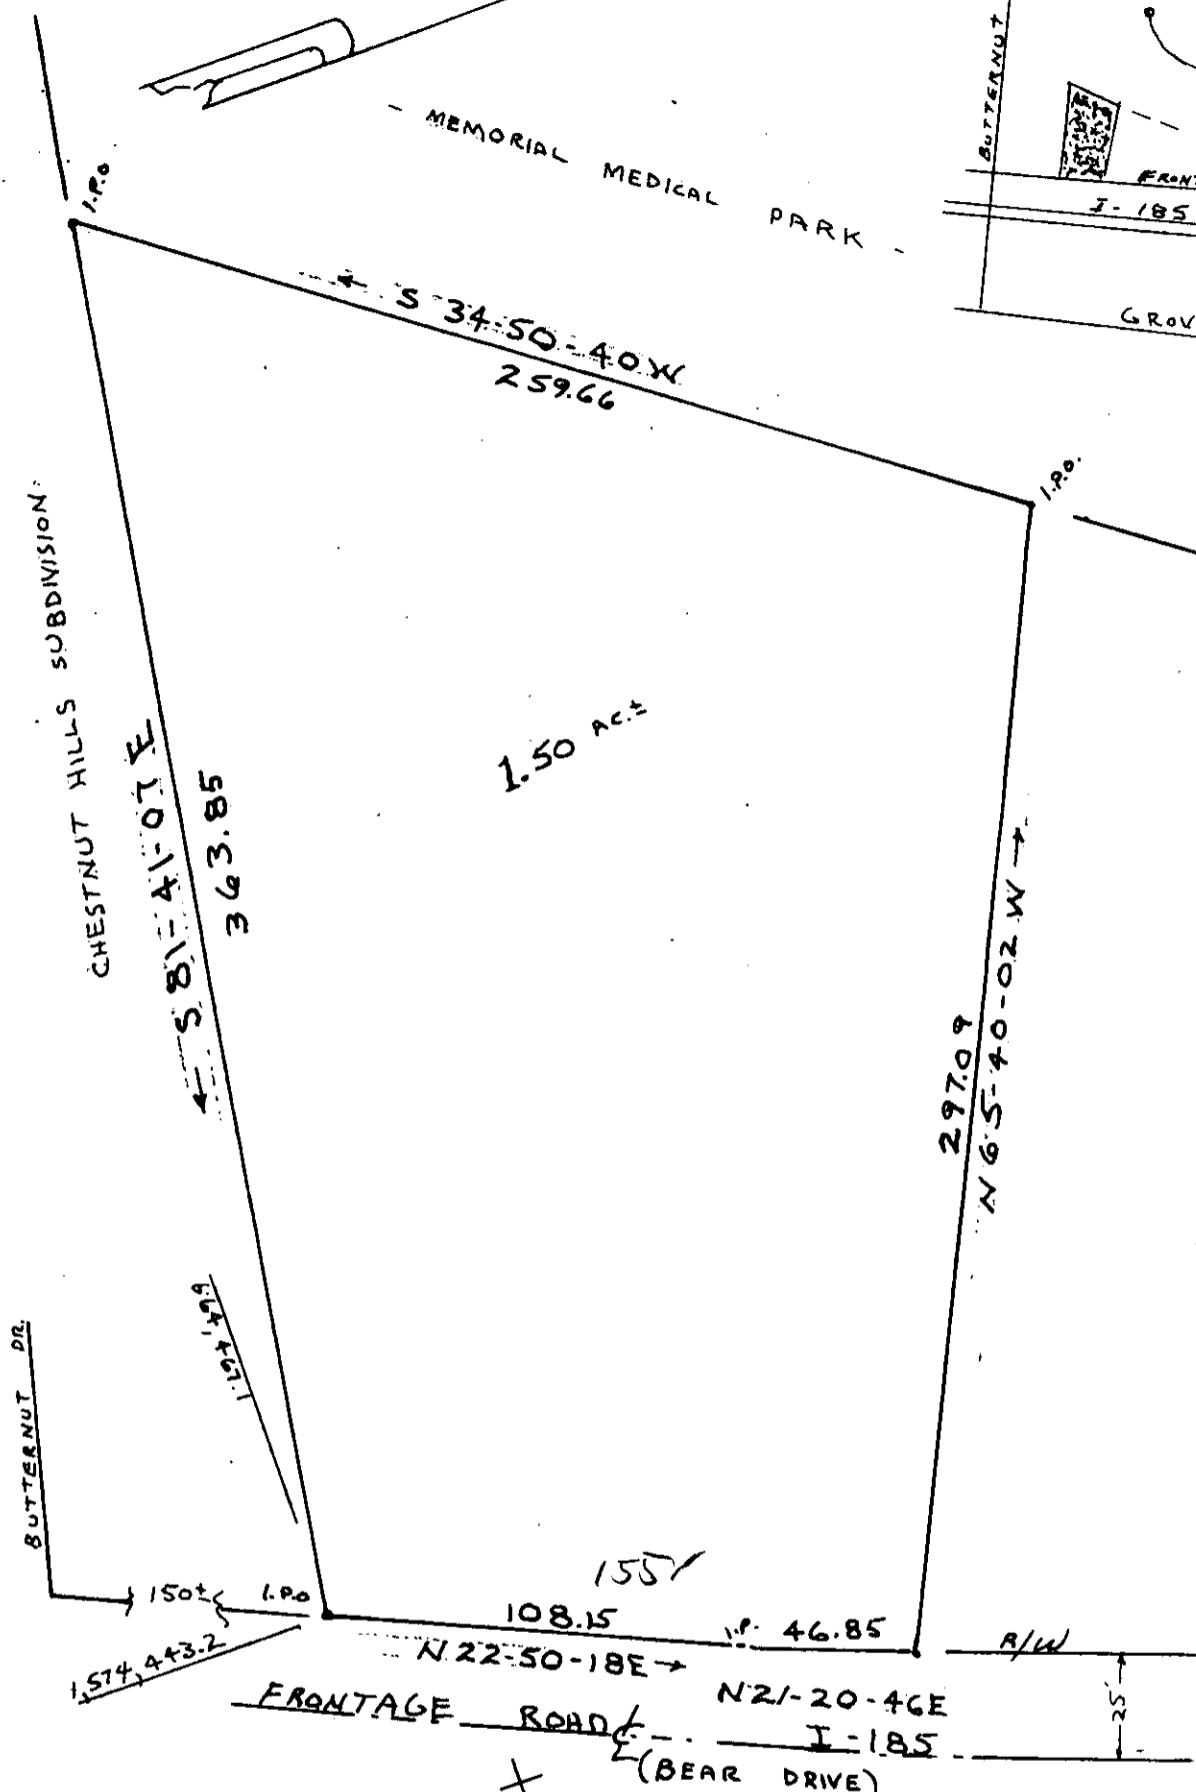


MICROFILMED

GRID

MEMORIAL MEDICAL PARK

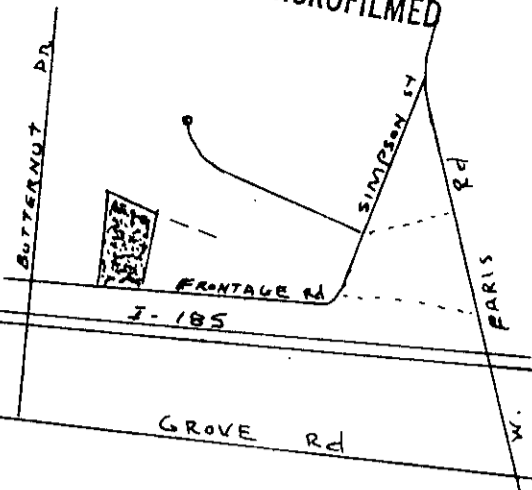

FILED
 GREENVILLE CO. S.C.
 MAR 1 3 37 PM '83
 DONNIE S. TANKERSLEY
 R.M.C.

9-N-97

PROPERTY OF 22269
 MAR 7 1983

DR. WILLIAM C. KENDRICK JR.
 DR. J. DENNIS NORTH-COOMBES

NEAR GREENVILLE
 GREENVILLE COUNTY S.C.
 WEBB SURVEYING & MAPPING CO.

SCALE 1" = 50'

FEB. 1982



CHARLES F. WEBB
 REGISTERED
 1577
 LAND SURVEYOR
 SOUTH CAROLINA

THIS PLAT FOR RECORDING

BLK. BK. REF. 102-1-PT. 15

415
1205