


MICROFILMED

27

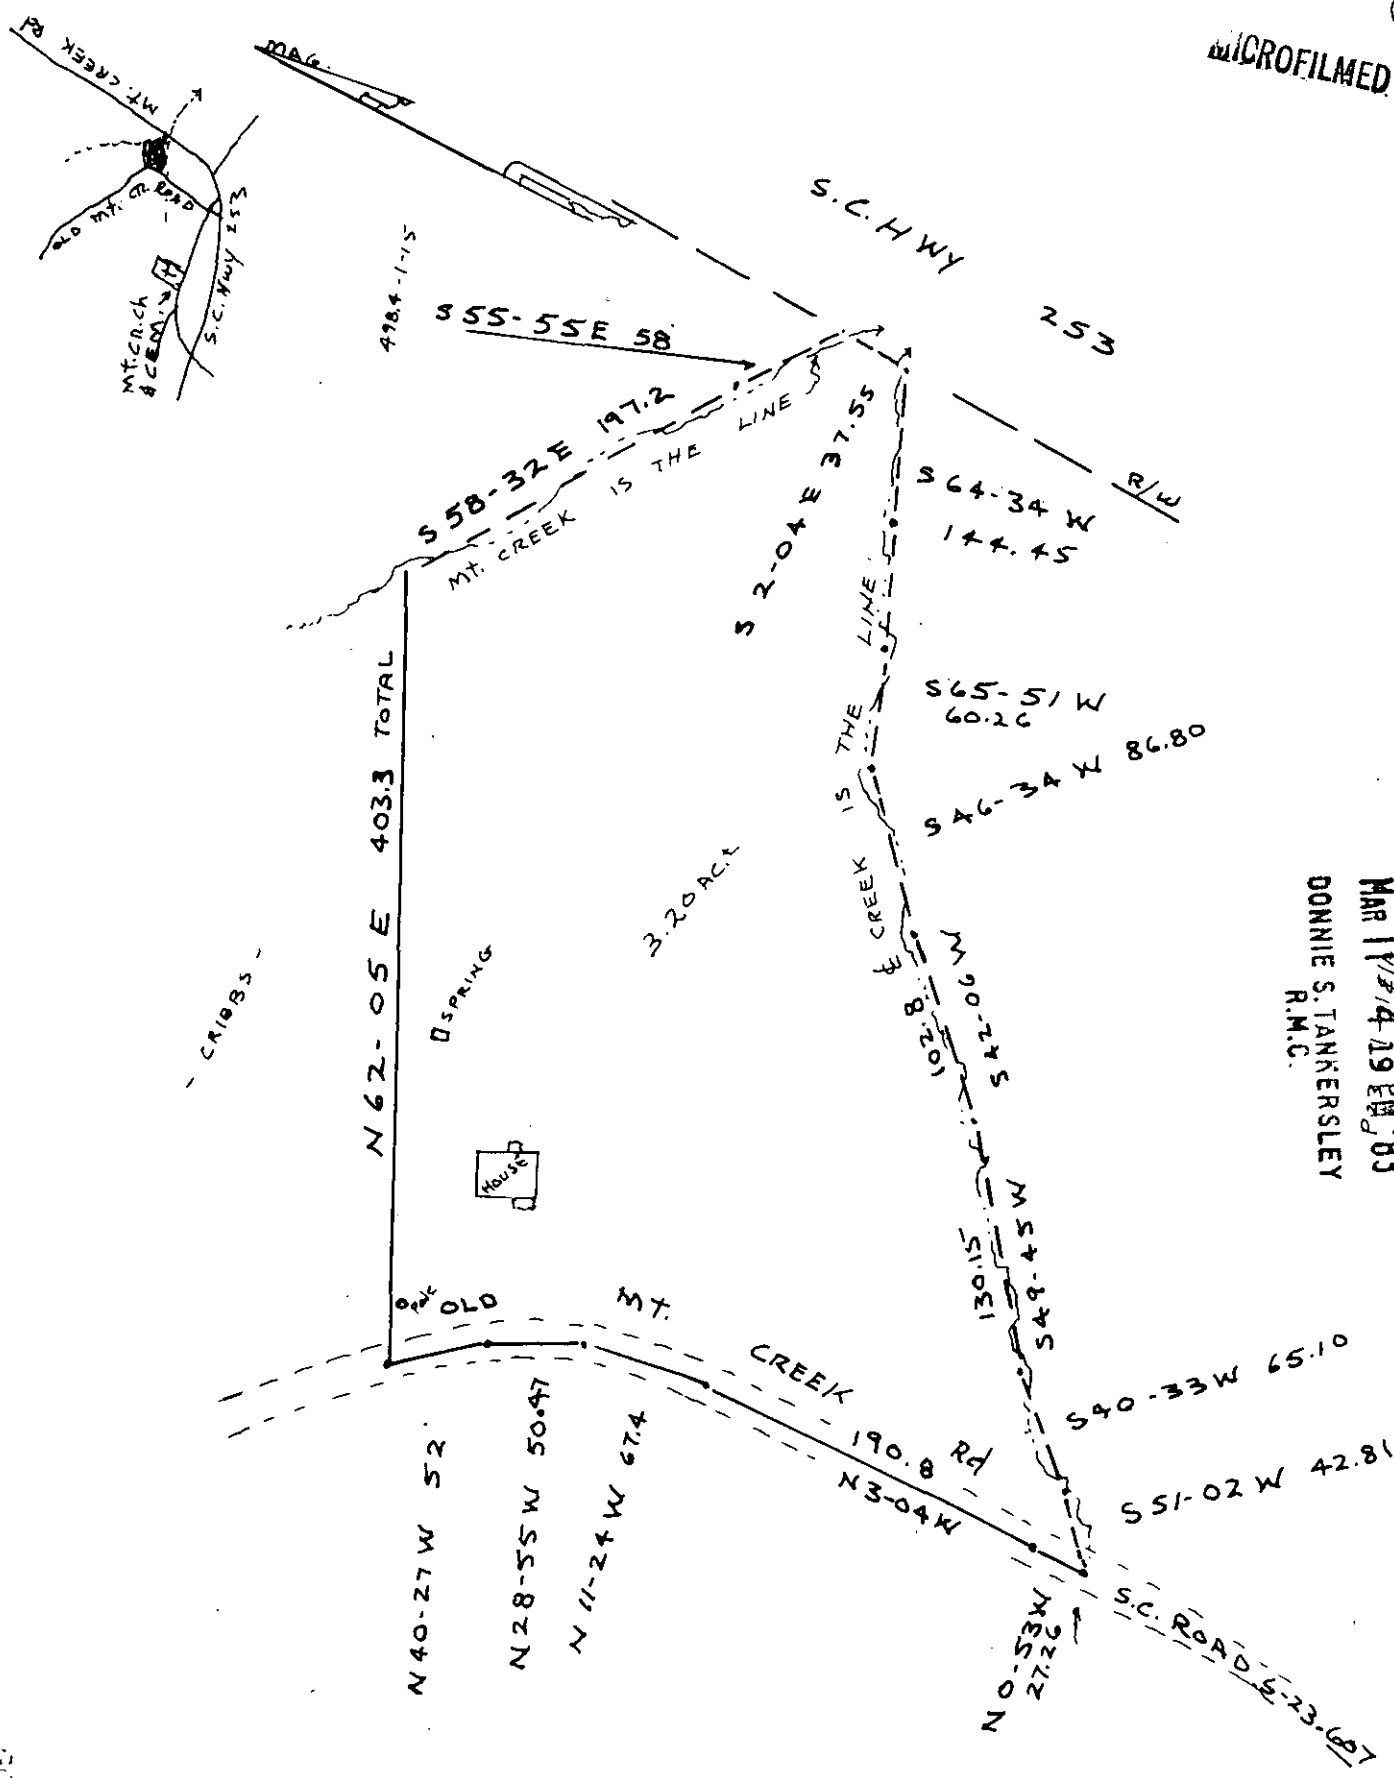

FILED
 GREENVILLE CO. S. C.
 MAR 17/4 19 83
 DONNIE S. TANKERSLEY
 R.M.C.

I hereby Certify that on Feb. 24, 1983 I Surveyed the above parcel and that the property lines buildings and walls are as shown hereon and that no walls or buildings encroach or project on adjacent streets or property, and no walls or buildings encroach or project onto these premises, that the structure is not within a flood hazard area.

PROPERTY OF
KEVIN EARL CRIBBS

NEAR GREENVILLE
 GREENVILLE COUNTY S. C.
 WEBB SURVEYING & MAPPING CO
 SCALE 1"=100
 FEB. 24, 1983


9-0-231 22576
Charles F. Webb

Charles F. Webb PLS

RECORDED
 1577
 320061
 CAROLINA

WEBB SURVEYING & MAPPING CO
 GREENVILLE, S.C.

MAR 11 1983

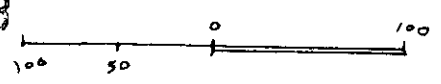

THIS PLAT FOR RECORDING

BLK. BK. REF. P36-1-5