


This is to certify that on March 10, 1983, I surveyed the property shown on this plat, known as Pt. Lot 46 on plat of J.R. West Property, recorded in the RMC Office of Greenville County in Plat Book C on page 190, and that the property lines, walls and buildings are as shown hereon; that the building located on said lot does not encroach or project on adjacent streets or property, and that no adjacent walls or buildings encroach or project on said premises, and that no utility lines cross this property except as shown hereon. This property is not located in a designated flood hazard area.

MAR 14 1983

✓ 9-0-25

23926

James R. Freeland
 James R. Freeland RLS & PE 4781

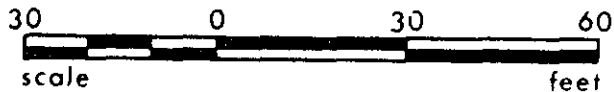

(117-1-16)

**STATE OF SOUTH CAROLINA
 GREENVILLE COUNTY**

FREELAND & ASSOCIATES
 Engineers • Land Surveyors

GREENVILLE, S.C.

J. R. WEST PROP.

PART LOT 46
PROPERTY OF

WILLIAM FREDERICK BARTON
CYNTHIA BENNETT BARTON

SURVEY J.C.
 DRAWN B.R.
 CHECK MC
 SCALE 1" = 30'
 DATE MARCH 10, 83
 DWG. NO. 8561



SEAL

PRINT MACHINE INC.