
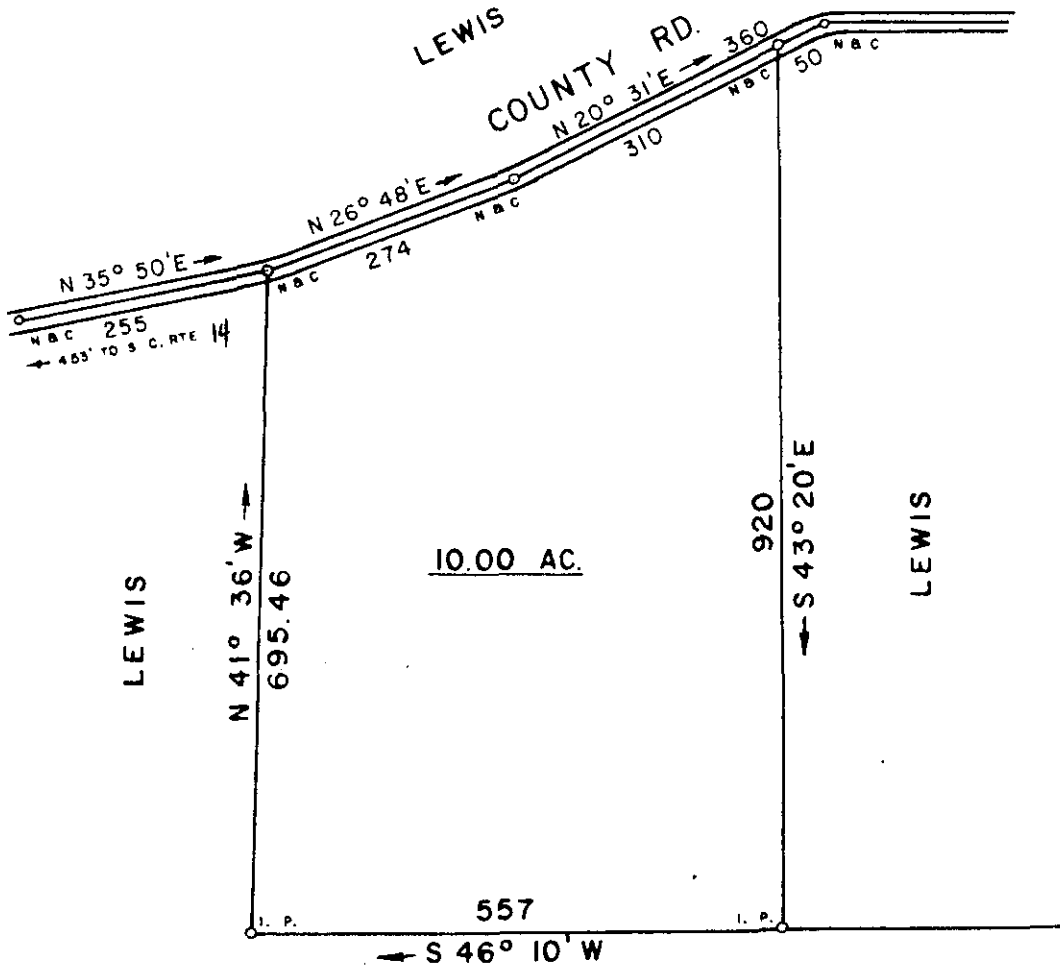


New Plat

BEING A PORTION OF TRACT NO. 3, AS SHOWN ON PLAT FOR FRANK REID BY THIS OFFICE, DATED JULY 21, 1975.

FILED
GREENVILLE CO. S. C.
MAR 18 10 25 AM '83
DONNIE S. TANKERSLEY
R.M.C.

MICROFILMED

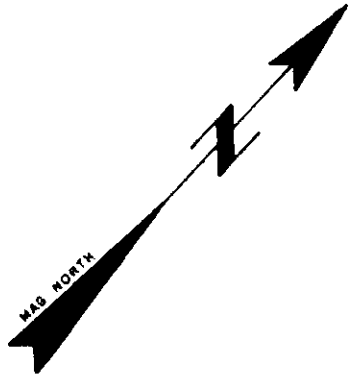

GCTO ----- 3 MFT 18 83

23642

MAR 18 1983

9-0-41 ✓

HEREBY CERTIFY THAT THE RATIO OF PRECISION OF THE FIELD SURVEY IS 1/7500 AS SHOWN HEREON AND THE AREAS WERE DETERMINED BY THE D. M. D. METHOD OF AREA CALCULATION.

SURVEY FOR
REID LEWIS
LOCATED IN HIGHLAND TWP.

COUNTY GREENVILLE	COUNTY BLOCK MAP.	STATE SOUTH CAROLINA
DATE DECEMBER 10, 1982	FIELD CHIEF	DRAWN BY L. B. MORROW
REVISED		

SCALE 1" = 200'



WOLFE & HUSKEY, INC. ENGINEERING and SURVEYING
P. O. BOX 35 LYMAN, S. C. 29365



MEMBER OF THE S. C.
SOCIETY OF PROFESSIONAL
LAND SURVEYORS NO. 4785

5000CD