



FILED
GREENVILLE CO. S.C.

BUILDERS & DEVELOPERS, INC.

MAR 31 3 46 PM '83

DONNIE S. TANKERSLEY
R.M.C.

OIP. N08°04' W 105.0 OIP

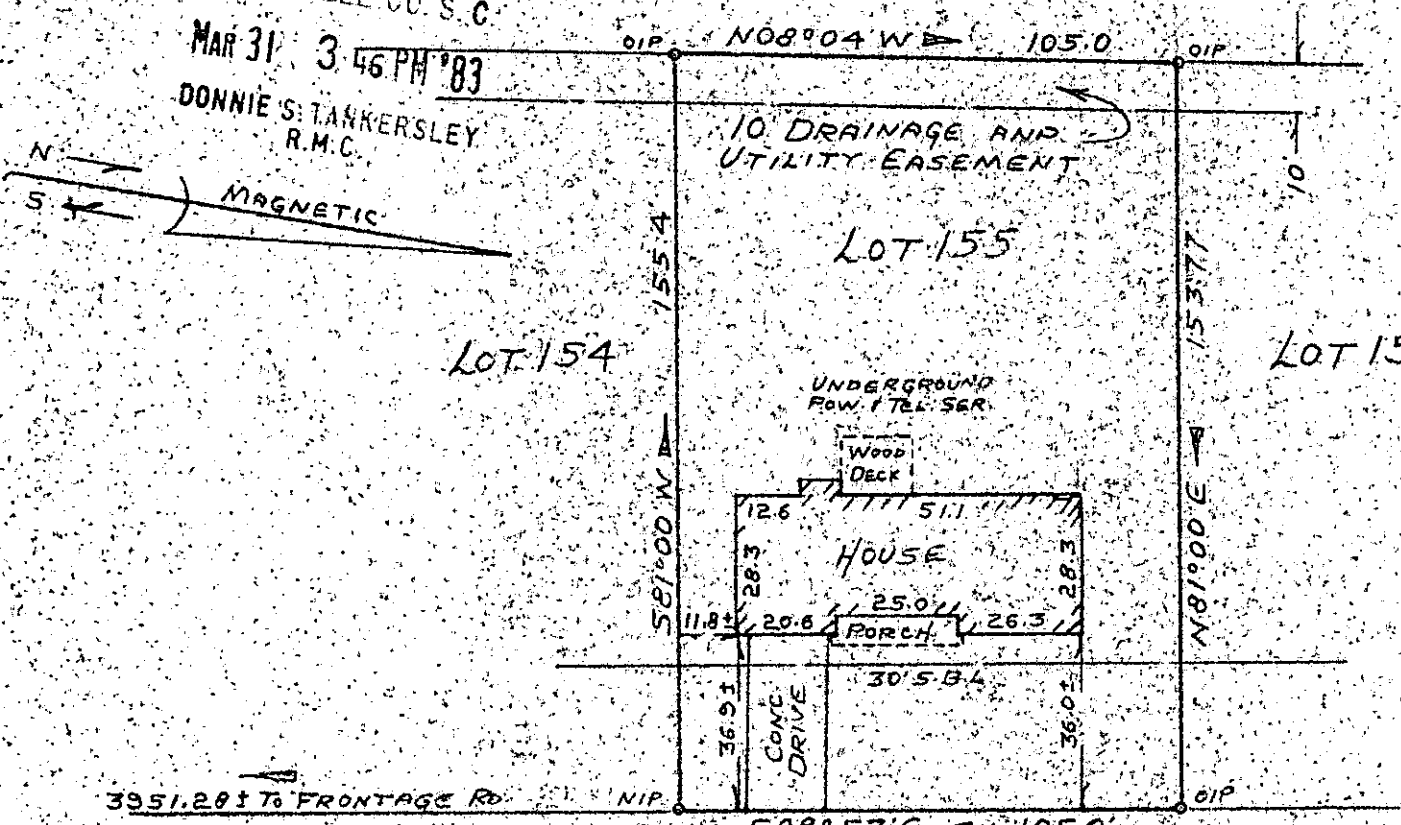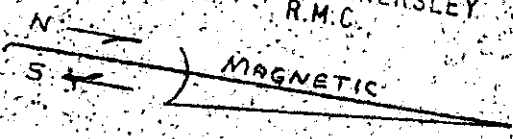

BRENTWOOD WAY

PROPERTY OF
JACK B. RUNYAN, JR.
AND
LENNIE L. RUNYAN
NEAR SIMPSONVILLE, GREENVILLE COUNTY, S.C.

MAR 17, 1983

SCALE 1"=40'

MAR 31 1983

This is to certify that on March 17, 1983, I surveyed the property shown on this plat, known as Lot No. 155 of Brentwood, Section No. IV, as shown on a plat recorded in the RMC Office for Greenville County, in Plat Book 5-D, Page 43, and that the property lines, walls and buildings are as shown hereon, and that the building located on said lot does not project nor encroach on adjacent streets or property, and that no adjacent walls or buildings project nor encroach on said lot, and that no utility lines cross this lot except as may be shown hereon. The degree of accuracy is 1/10,000.

NOTE: This property is not located within a flood hazard area.

Survey by: Richard D. Wooten, Jr.
Greenville, South Car.

9-0-91

25056

SOUTH CAROLINA
REGISTERED
S. E. R. No. 4678

5 foot utility and drainage easement each side of all side and rear lot lines, unless otherwise noted.

300 8 50311801