


A


"THIS IS TO CERTIFY THAT THE ERROR OF CLOSURE OF THIS SURVEY IS 1 IN 7,500, AND THE ACREAGE HAS BEEN DETERMINED BY THE D.M.D. METHOD." P.L.M. III

"THIS PLAT TO BE RECORDED IN THE R.M.C. OFFICE."

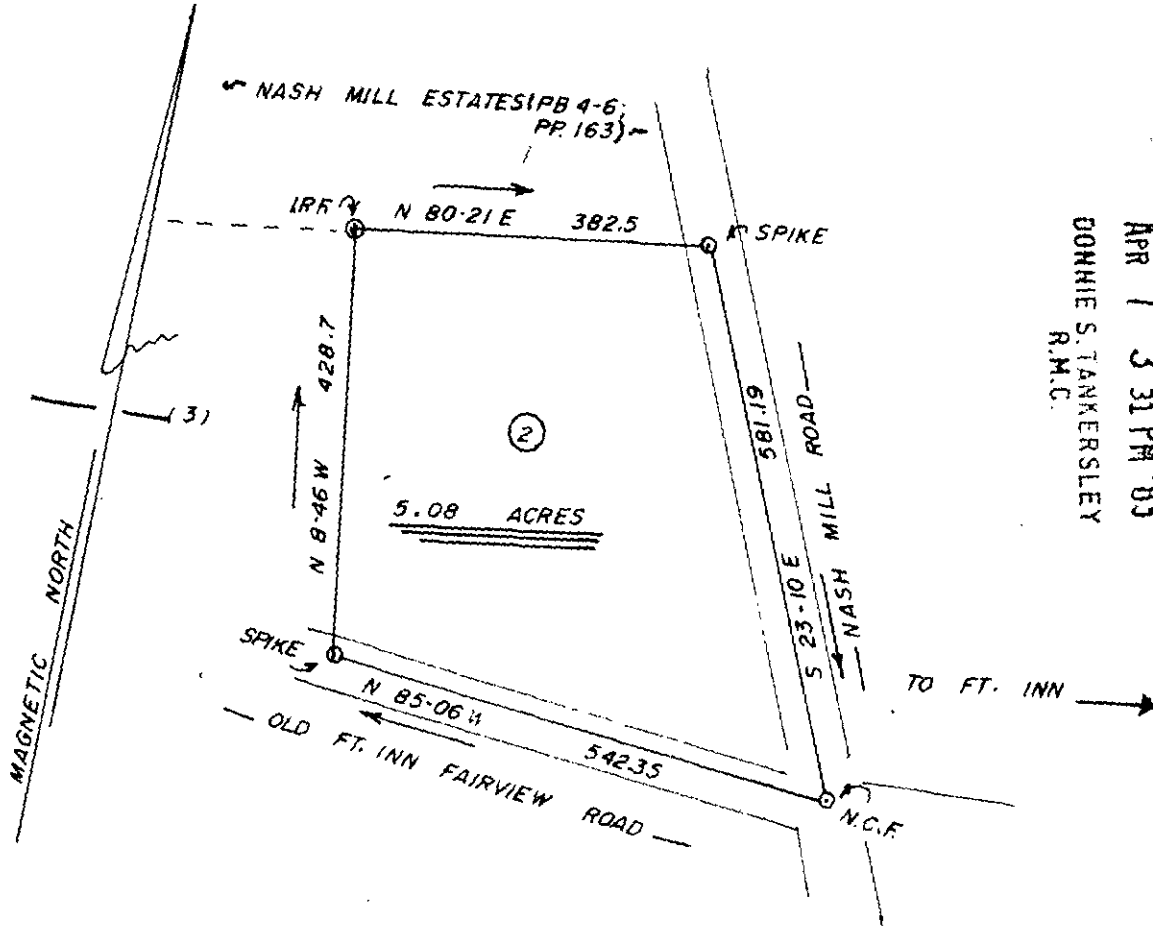

FILED  
GREENVILLE CO. S.C.  
APR 7 3 31 PM '83  
DONNIE S. TANKERSLEY  
R.M.C.

2 APR 6 83 1223

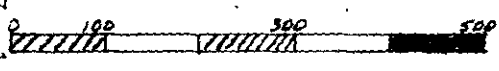

APR 7 1983

25966

9-P-22

J. L. MONTGOMERY, III  
Registered Professional Surveyor  
NORTH MAPLE STREET  
SIMPSONVILLE, S.C. 2968



DRAWN FOR:		
NETTIE M. SANDBERGEN		
SCALE: 1"=200'	APPROVED BY:	DRAWN BY:
JUNE 21, 1982	<i>J. L. Montgomery III</i>	<i>[Signature]</i>
GREENVILLE COUNTY FAIRVIEW TOWNSHIP		S. CAROLINA
DRAWN FROM PREVIOUS SURVEY BY THIS FIRM AT THE REQUEST OF A. E. JAMES.		DRAWING NUMBER

3.0001