

This is to certify that on April 18, 1983 I surveyed the property shown on this plat, known as Lot 22 on the Plat of Fair Heights, Block B, recorded in the RMC Office of Greenville County in Plat Book F on page 257, and that the property lines, walls and buildings are as shown hereon; that the building located on said lot does not encroach or project on adjacent streets or property, and that no adjacent walls or buildings encroach or project on said premises, and that no utility lines cross this property except as shown hereon. This property is not located in a designated flood hazard area.


James R. Freeland
 James R. Freeland PE and RLS 4781

FILED
 GREENVILLE CO. S.C.
 APR 22 10 34 AM '83
 DONNIE S. TANKERSLEY
 R.M.C.

27648

9.P. 77

TX. BK. 265-11-23

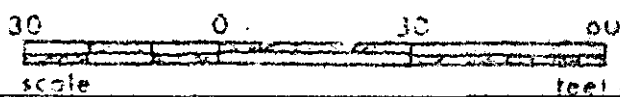

STATE OF SOUTH CAROLINA
 GREENVILLE COUNTY

FAIR HEIGHTS
 BLOCK B - LOT 22
 PROPERTY OF
 GEORGE P. MITCHELL JR.
 MARTHA STONE MITCHELL

CCTG 3-AP-22-83 061

FREELAND & ASSOCIATES
 Engineers • Land Surveyors

GREENVILLE, S.C.

SURVEY DG
 DRAWN KEG
 CHECK
 SCALE 1" = 30'
 DATE 4-18-83
 DWG. NO. 8780 3.00CD