


FILED
GREENVILLE CO. S.C.
APR 25 1 13 PM '83
DONNIE S. JANKERSLEY
R.H.C.

This is to certify that on April 19, 1983, I surveyed the property shown on this plat, known as Lots 6, 7, 8, and Part of Lot 9 on Plat of North Park, recorded in the RMC Office of Greenville County in Plat Book K on Page 48, and that the property lines, walls and buildings are as shown hereon; that the building located on said lot does not encroach or project on adjacent streets or property, and that no adjacent walls or buildings encroach or project on said premises, and that no utility lines cross this property except as shown hereon. This property is not located in a designated flood hazard area.

9 P-86 APR 25 1983

27886 ✓
James R. Freeland
James R. Freeland RLS & PE 4781

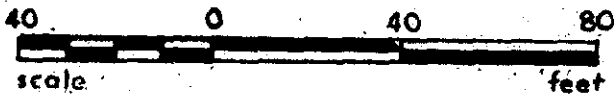

STATE OF SOUTH CAROLINA
GREENVILLE COUNTY

NORTH PARK
LOTS 6, 7, 8 & PT. LOT 9
PROPERTY OF
WILLIE E. AYERS
CHARLOTTE D. AYERS

FREELAND & ASSOCIATES
Engineers • Land Surveyors

GREENVILLE, S.C.

SURVEY D.G.

DRAWN KEG

CHECK MC

SCALE 1" = 40'

DATE 4-19-83

DWG. NO. 8788

6CTU 3 APR 25 1983 021 3.00CD