
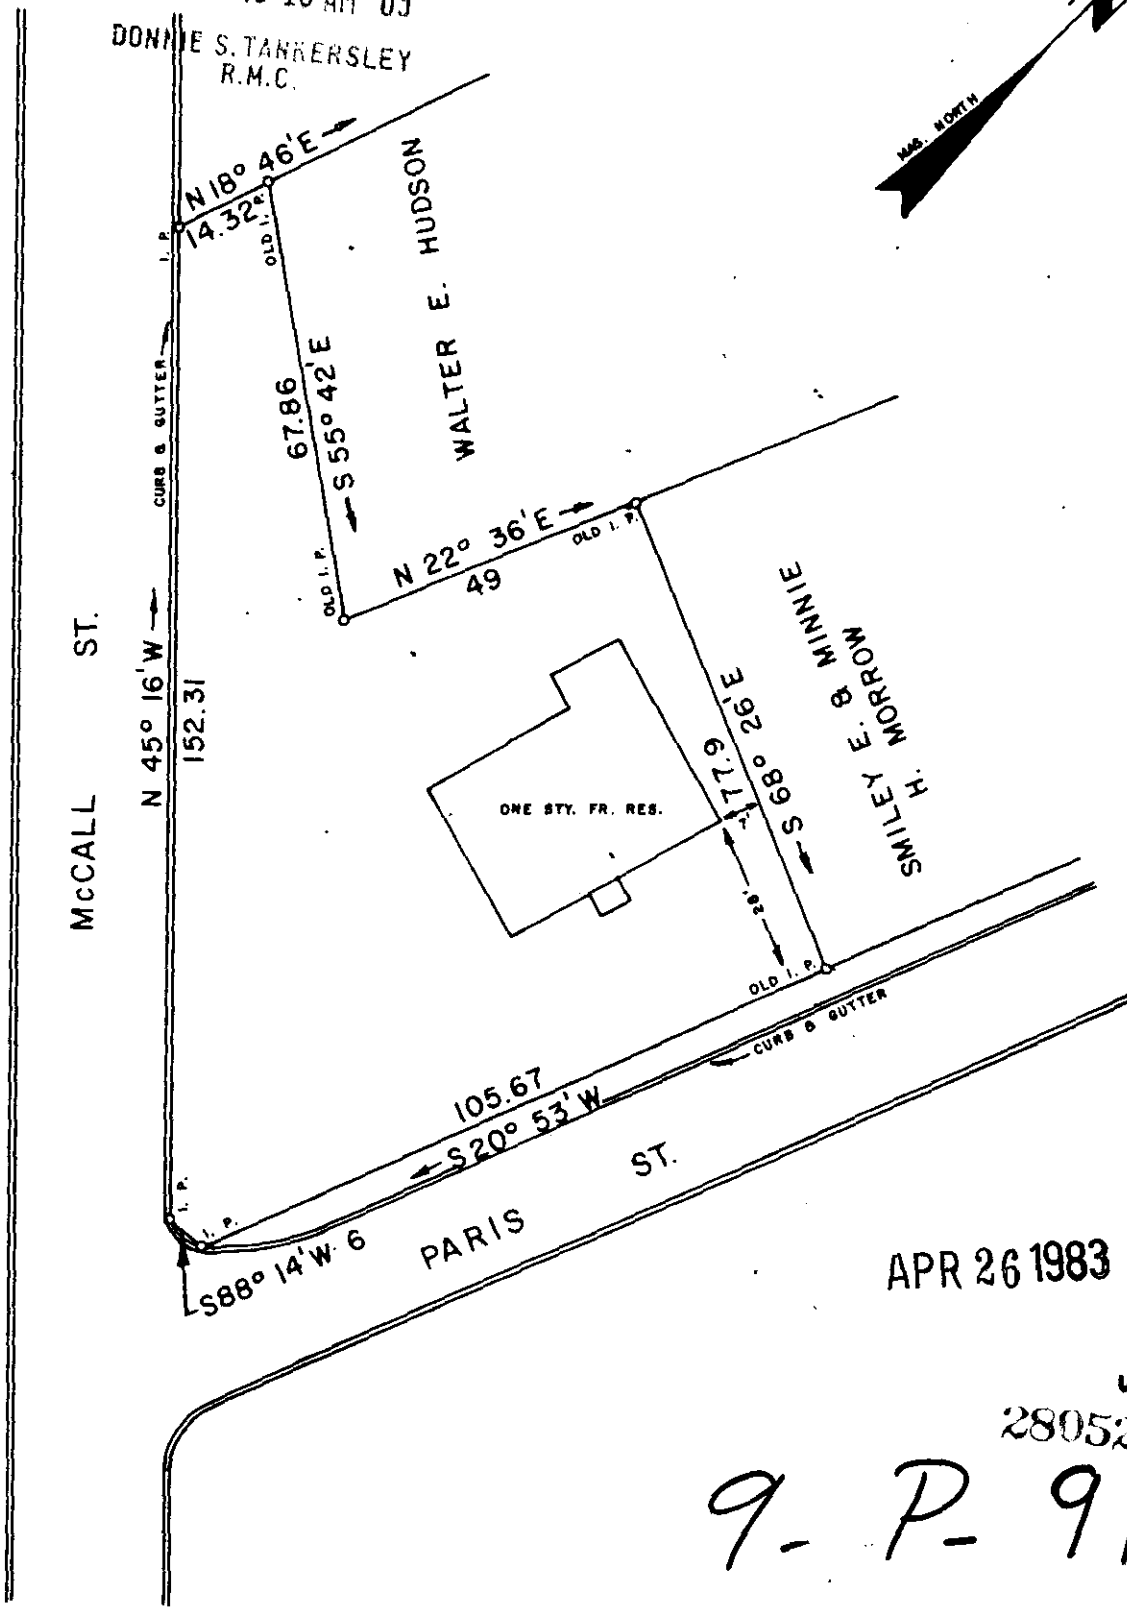


FILED
GREENVILLE CO. S. C.

APR 26 10 16 AM '83

DONNIE S. TARRERSLEY
R.M.C.

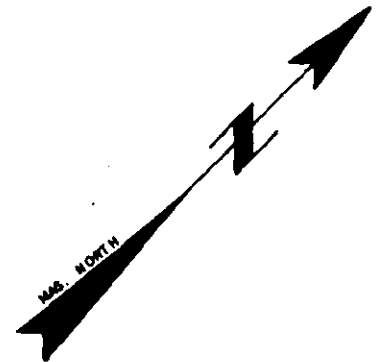

APR 26 1983

28052

9-P-91

THIS IS TO CERTIFY THAT ON THIS DATE I SURVEYED THE PROPERTY SHOWN HEREON AND THE LINES ARE AS SHOWN; THAT THE BUILDING(S) OR WALL(S) DO NOT ENCR OACH ON THE ADJACENT PROPERTY, AND THAT THE BUILDING(S) OR WALL(S) OF THE ADJACENT PROPERTY DO NOT ENCR OACH ON THIS PROPERTY EXCEPT AS SHOWN. I CERTIFY THAT THE RATIO OF PRECISION OF THE FIELD SURVEY IS 1/7500 AS SHOWN HEREON AND THE AREAS WERE DETERMINED BY THE D. M. D METHOD OF CALCULATION; AND THAT THIS PROPERTY IS NOT IN ANY FLOOD AREA

REF. PLAT BOOK PP.

REF. DEED BOOK 1095, PP. 55.

SURVEY FOR


DAN W. WILSON and
WILLIAM S. BENSON

LOCATED AT GREER


COUNTY: GREENVILLE	COUNTY BLOCK MAP: G-24-3-3.1 & 4	STATE: SOUTH CAROLINA
------------------------------	-------------------------------------	---------------------------------

DATE: APRIL 21, 1983	FIELD CHIEF: G. A. WOLFE	DRAWN BY: L. B. MORROW
----------------------	-----------------------------	---------------------------

SCALE 1" = 30'

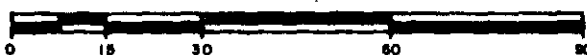

WOLFE & HUSKEY, INC. ENGINEERING and SURVEYING
P. O. BOX 35 - LYMAN, S. C. 29365

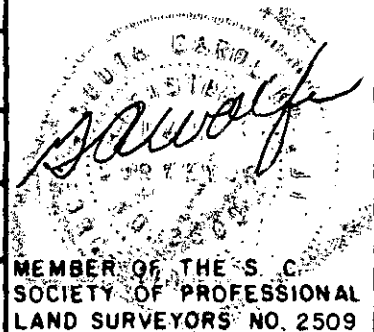

62-8-75