


**FILED**  
**APR 27 1983**  
 Donnie S. Tankersley

APR 27 1983

S.C. HWY No. 253

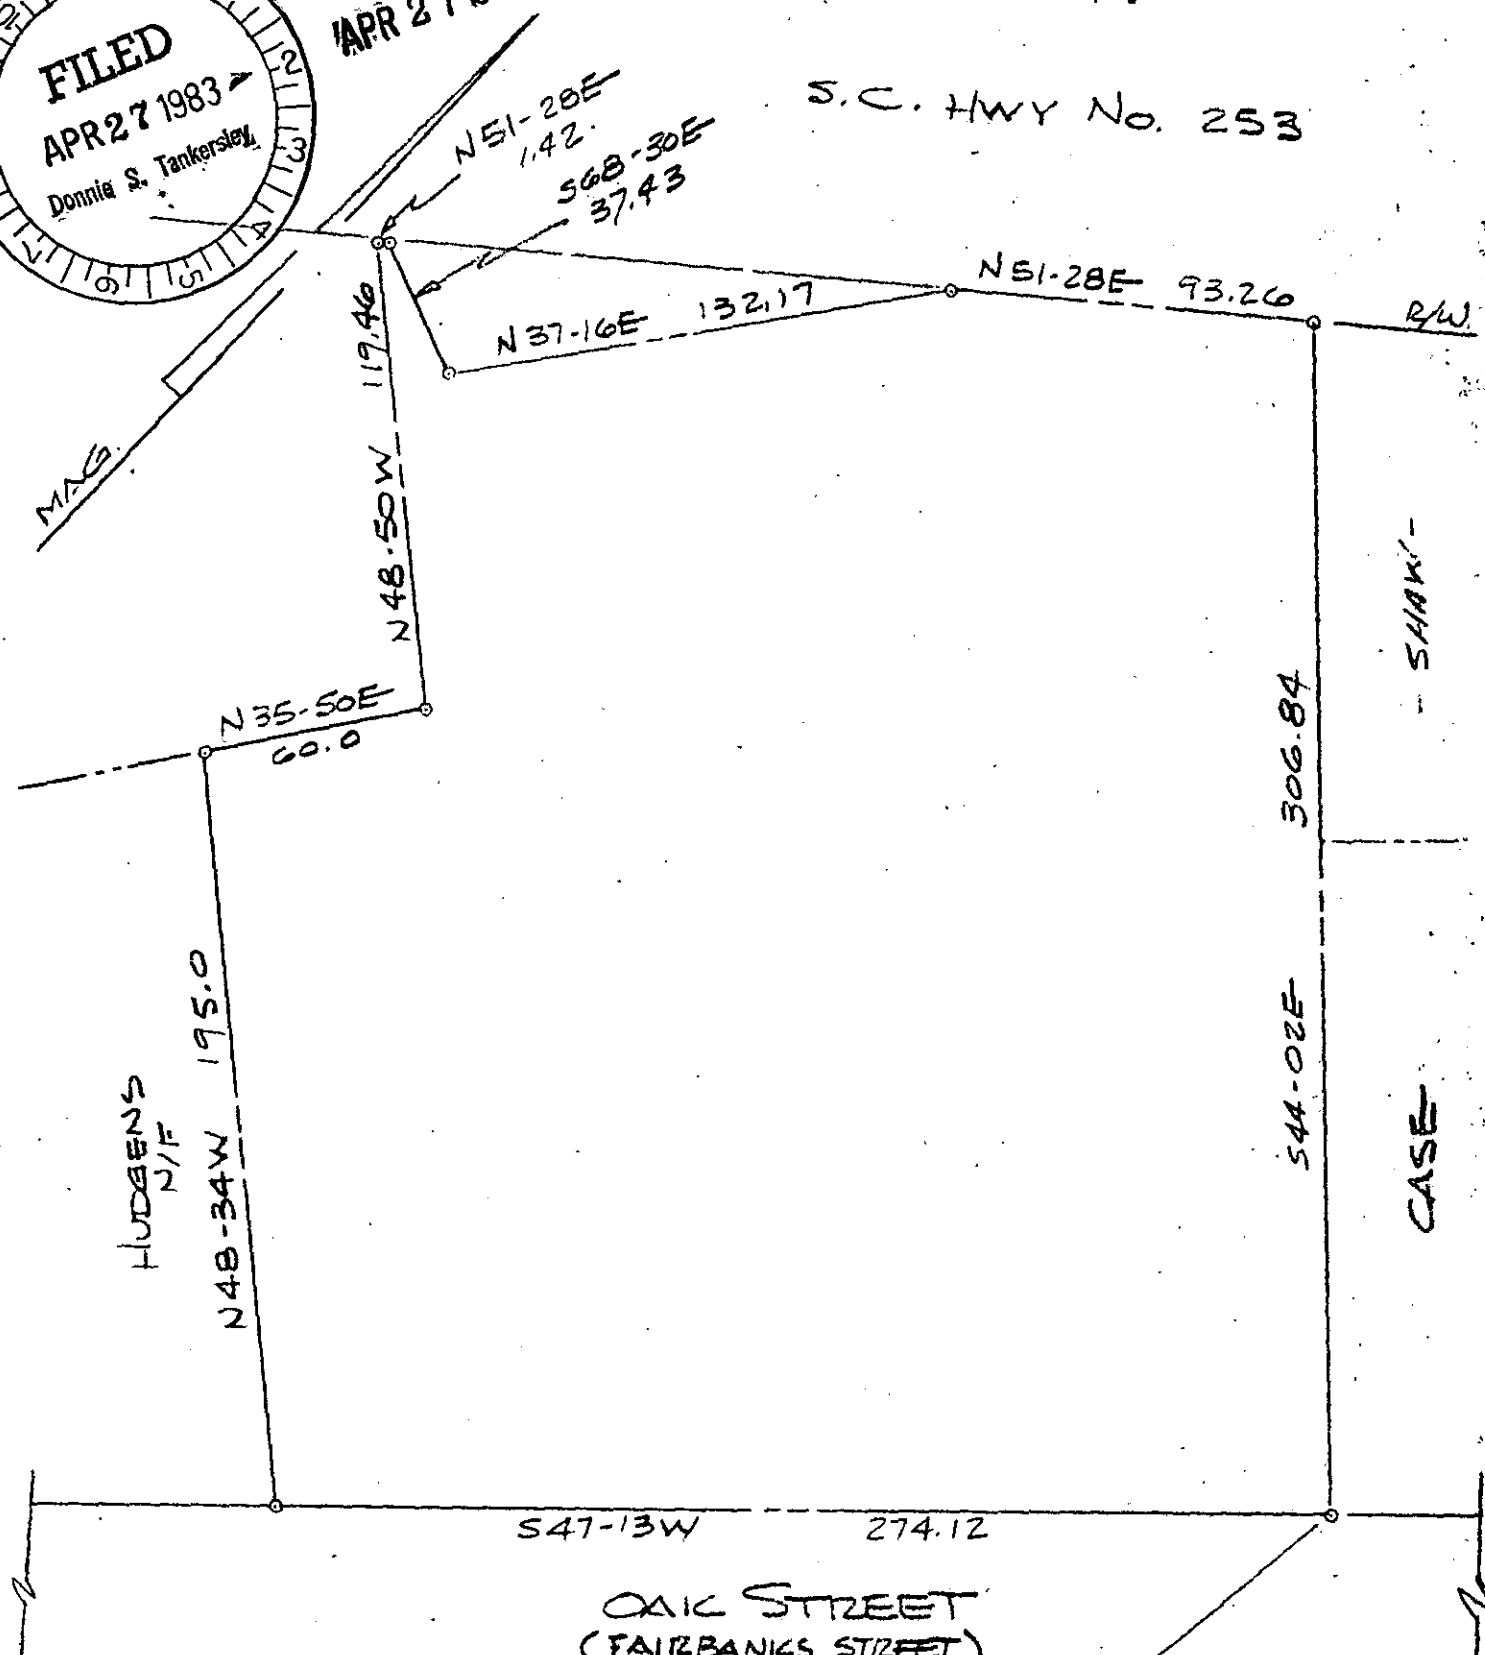

APR 27 1983 548

ERROR OF CLOSURE 1/10,000  
AREA BY DMD

*Robert R. Spearman*

28180  
9-P-96

PROPERTY SUBJECT TO ANY AND ALL RIGHTS - OF - WAY AND EASEMENTS OF RECORD.

TITLE SURVEY FOR		LEGEND		SEAL
DAVID A. SIZEMORE		●	IRON PIN (OLD)	
		○	IRON PIN (NEW)	
		△	NAIL & CAP	
		□	AS NOTED	
		GRAPHIC SCALE		
		25 0 50		
STATE SOUTH CAROLINA	COUNTY GREENVILLE	ROBERT R. SPEARMAN Registered Surveyor 3615 Post Office Box 8 Easley, South Carolina 29640 PH. 803-889-2300		
SCALE 1" = 50'	DATE 4/22/83	REF. NO. 1.864		