
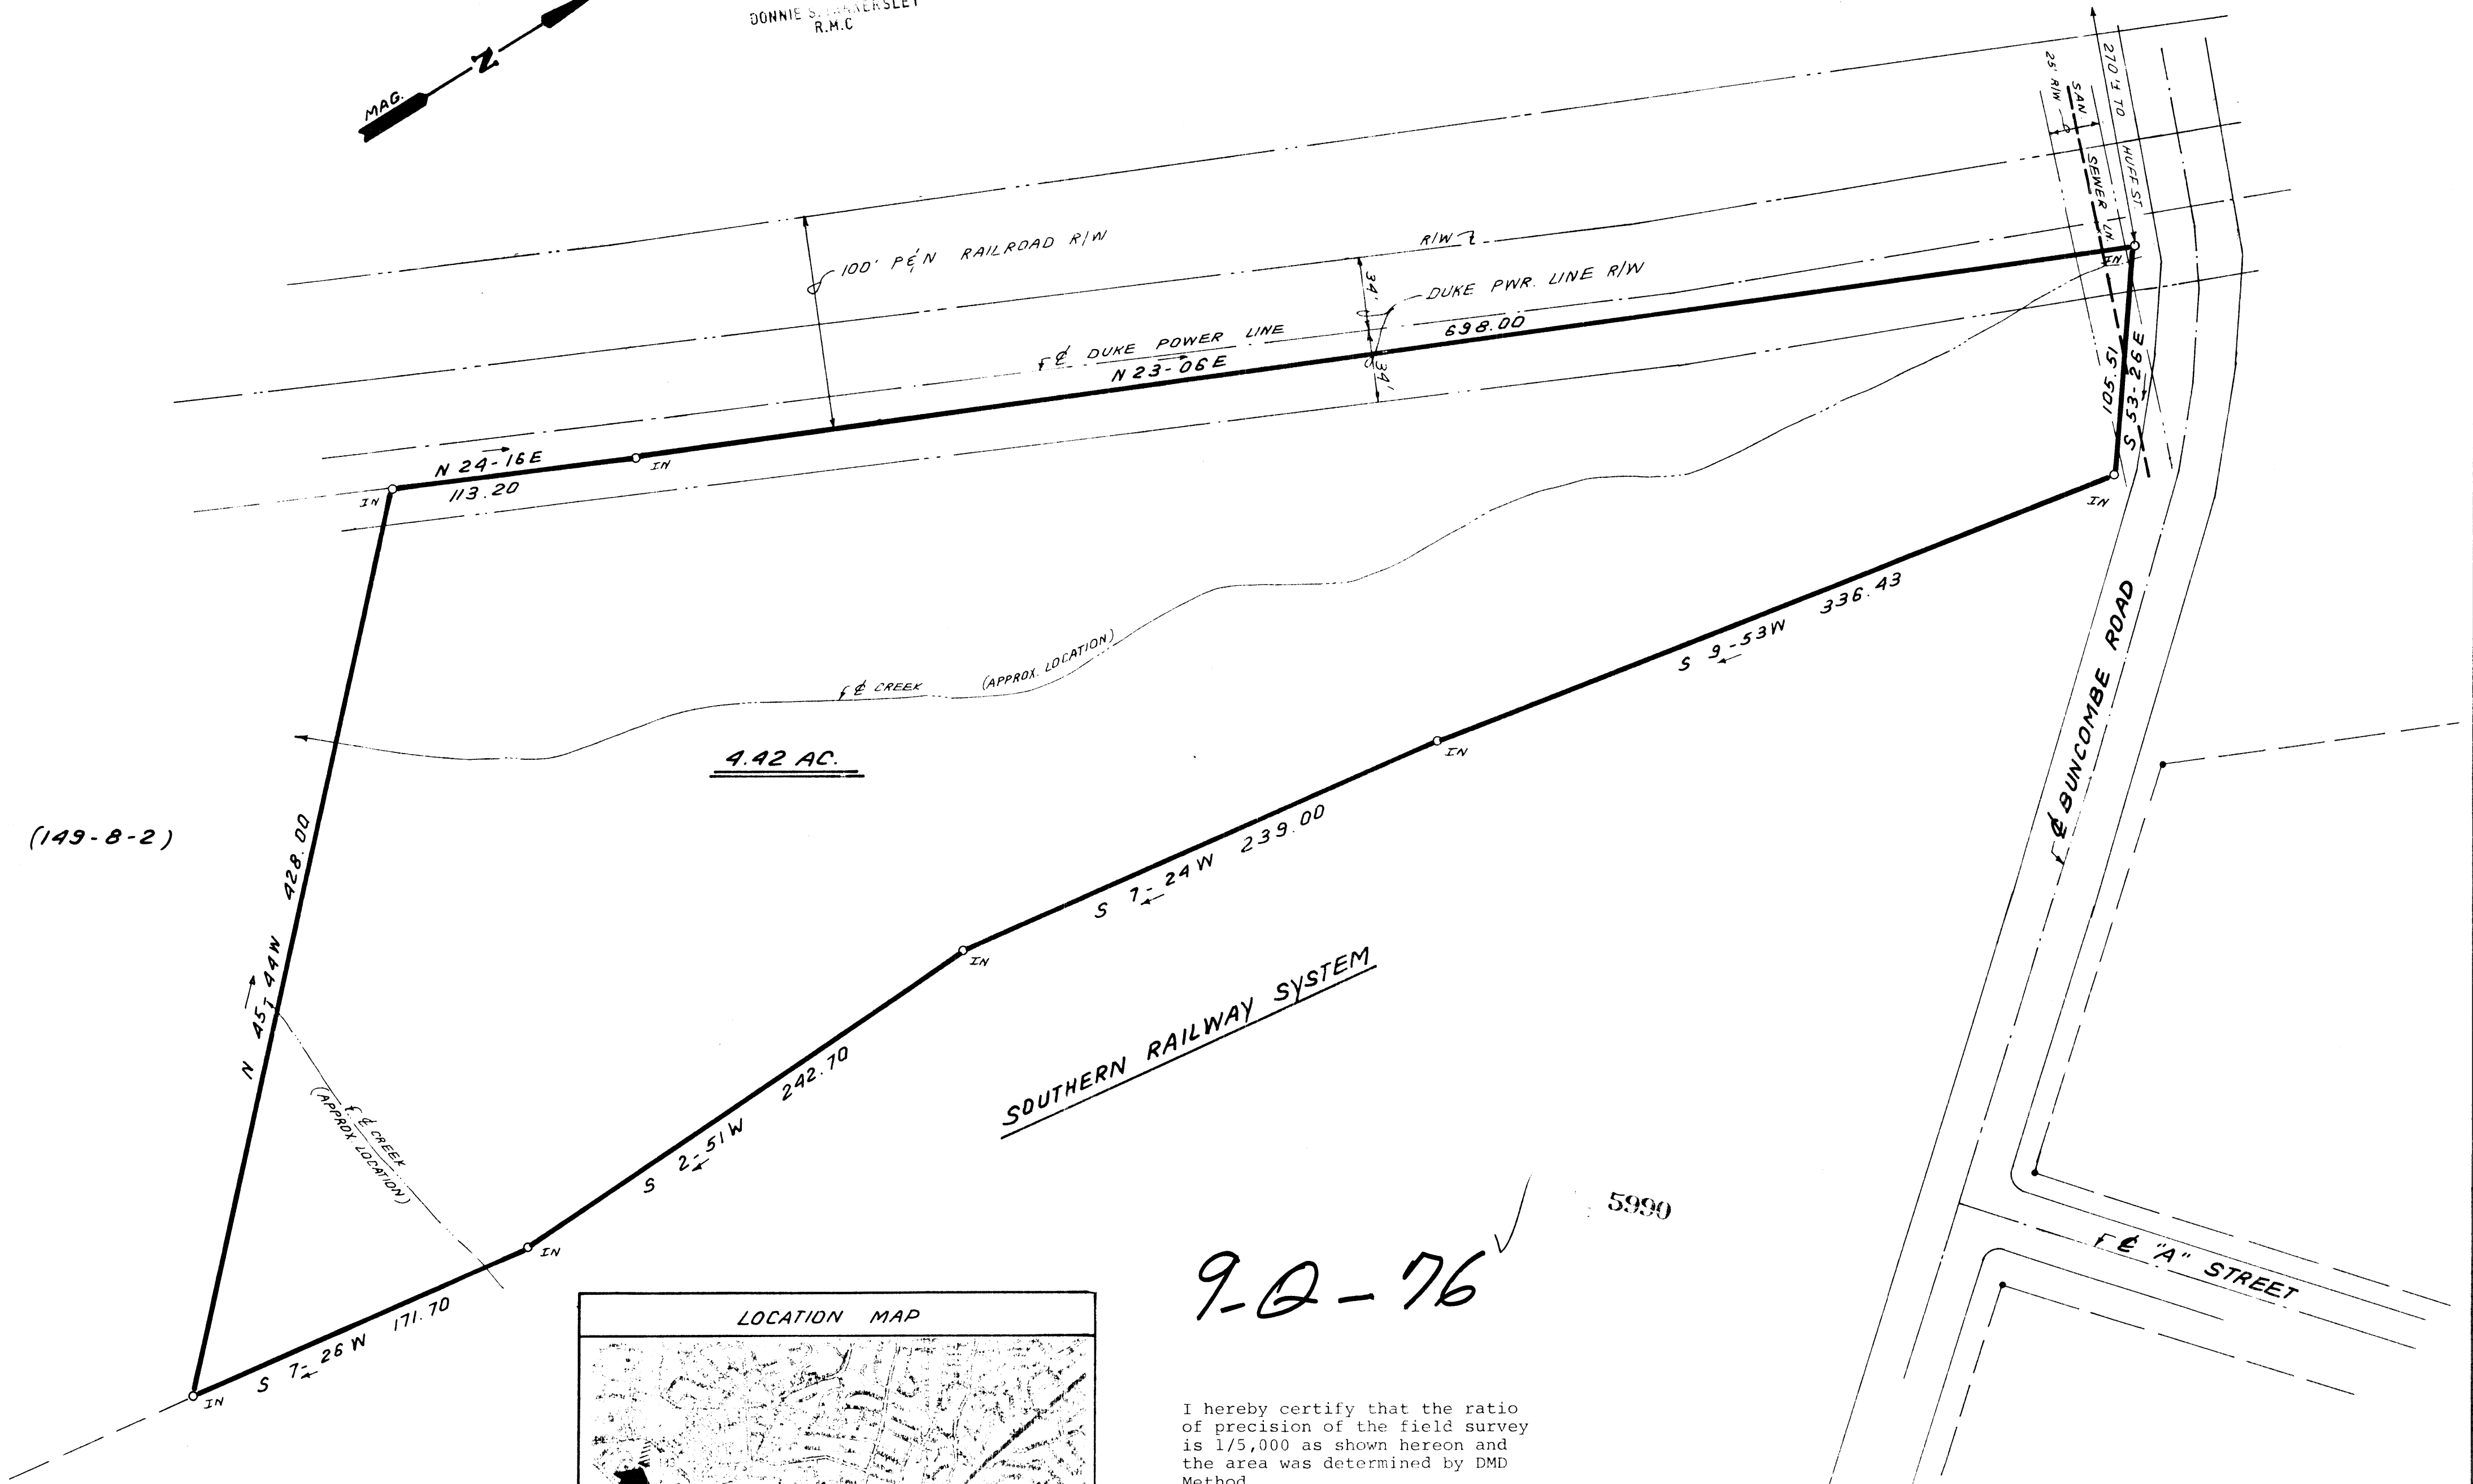


FILED
GREENVILLE CO S.C.
Aug 19 10 38 AM '83
DONNIE S. WATERSLEY
R.M.C.

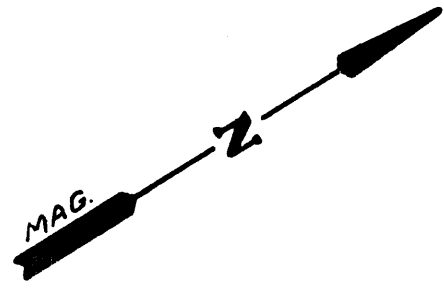

(149-8-2)

4.42 AC.


SOUTHERN RAILWAY SYSTEM

F&E BUNCOMBE ROAD

F&E "A" STREET


9-2-76

5990

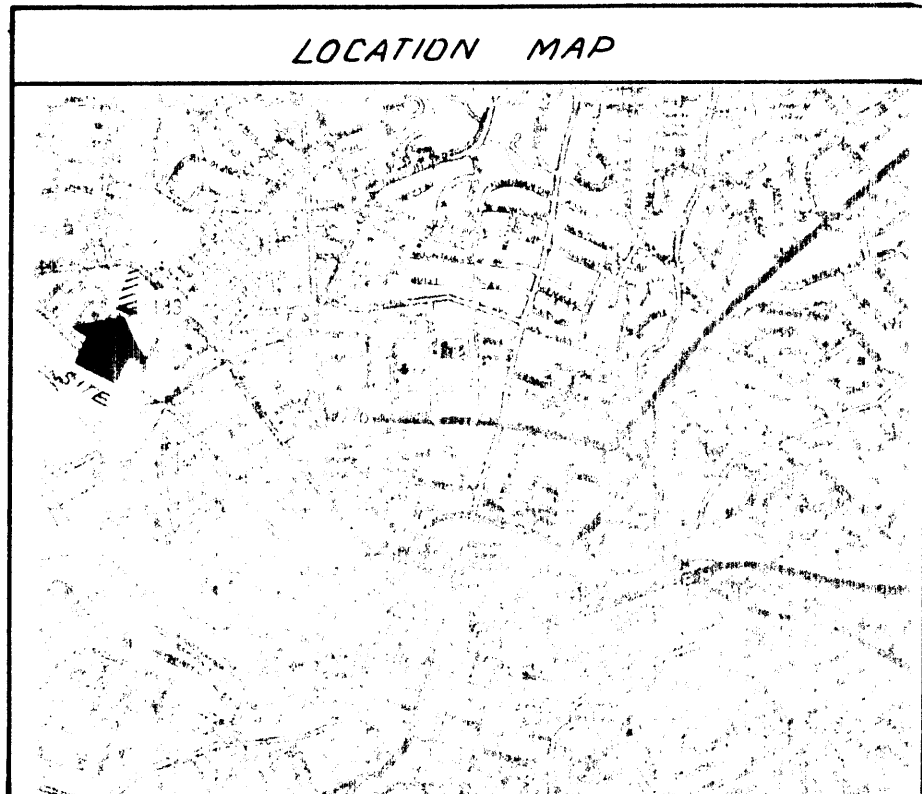

I hereby certify that the ratio of precision of the field survey is 1/5,000 as shown hereon and the area was determined by DMD Method.

James R. Freeland
James R. Freeland RLS & PE 4781

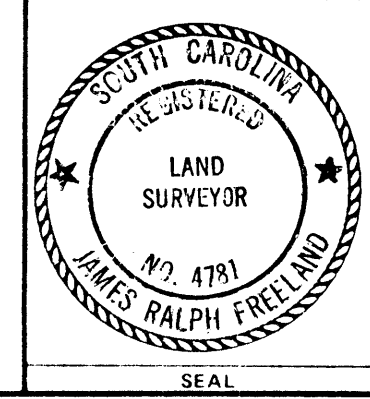

STATE OF SOUTH CAROLINA
GREENVILLE COUNTY

SURVEY FOR
BURLINGTON INDUSTRIES INC.

FREELAND & ASSOCIATES Engineers & Land Surveyors GREENVILLE, S.C.
SURVEY L.T.
DRAWN B.R.
CHECK T.T.C.
SCALE 1" = 50'
DATE AUG. 15. 83
DWG NO. 9564-B

MICROFILMED