
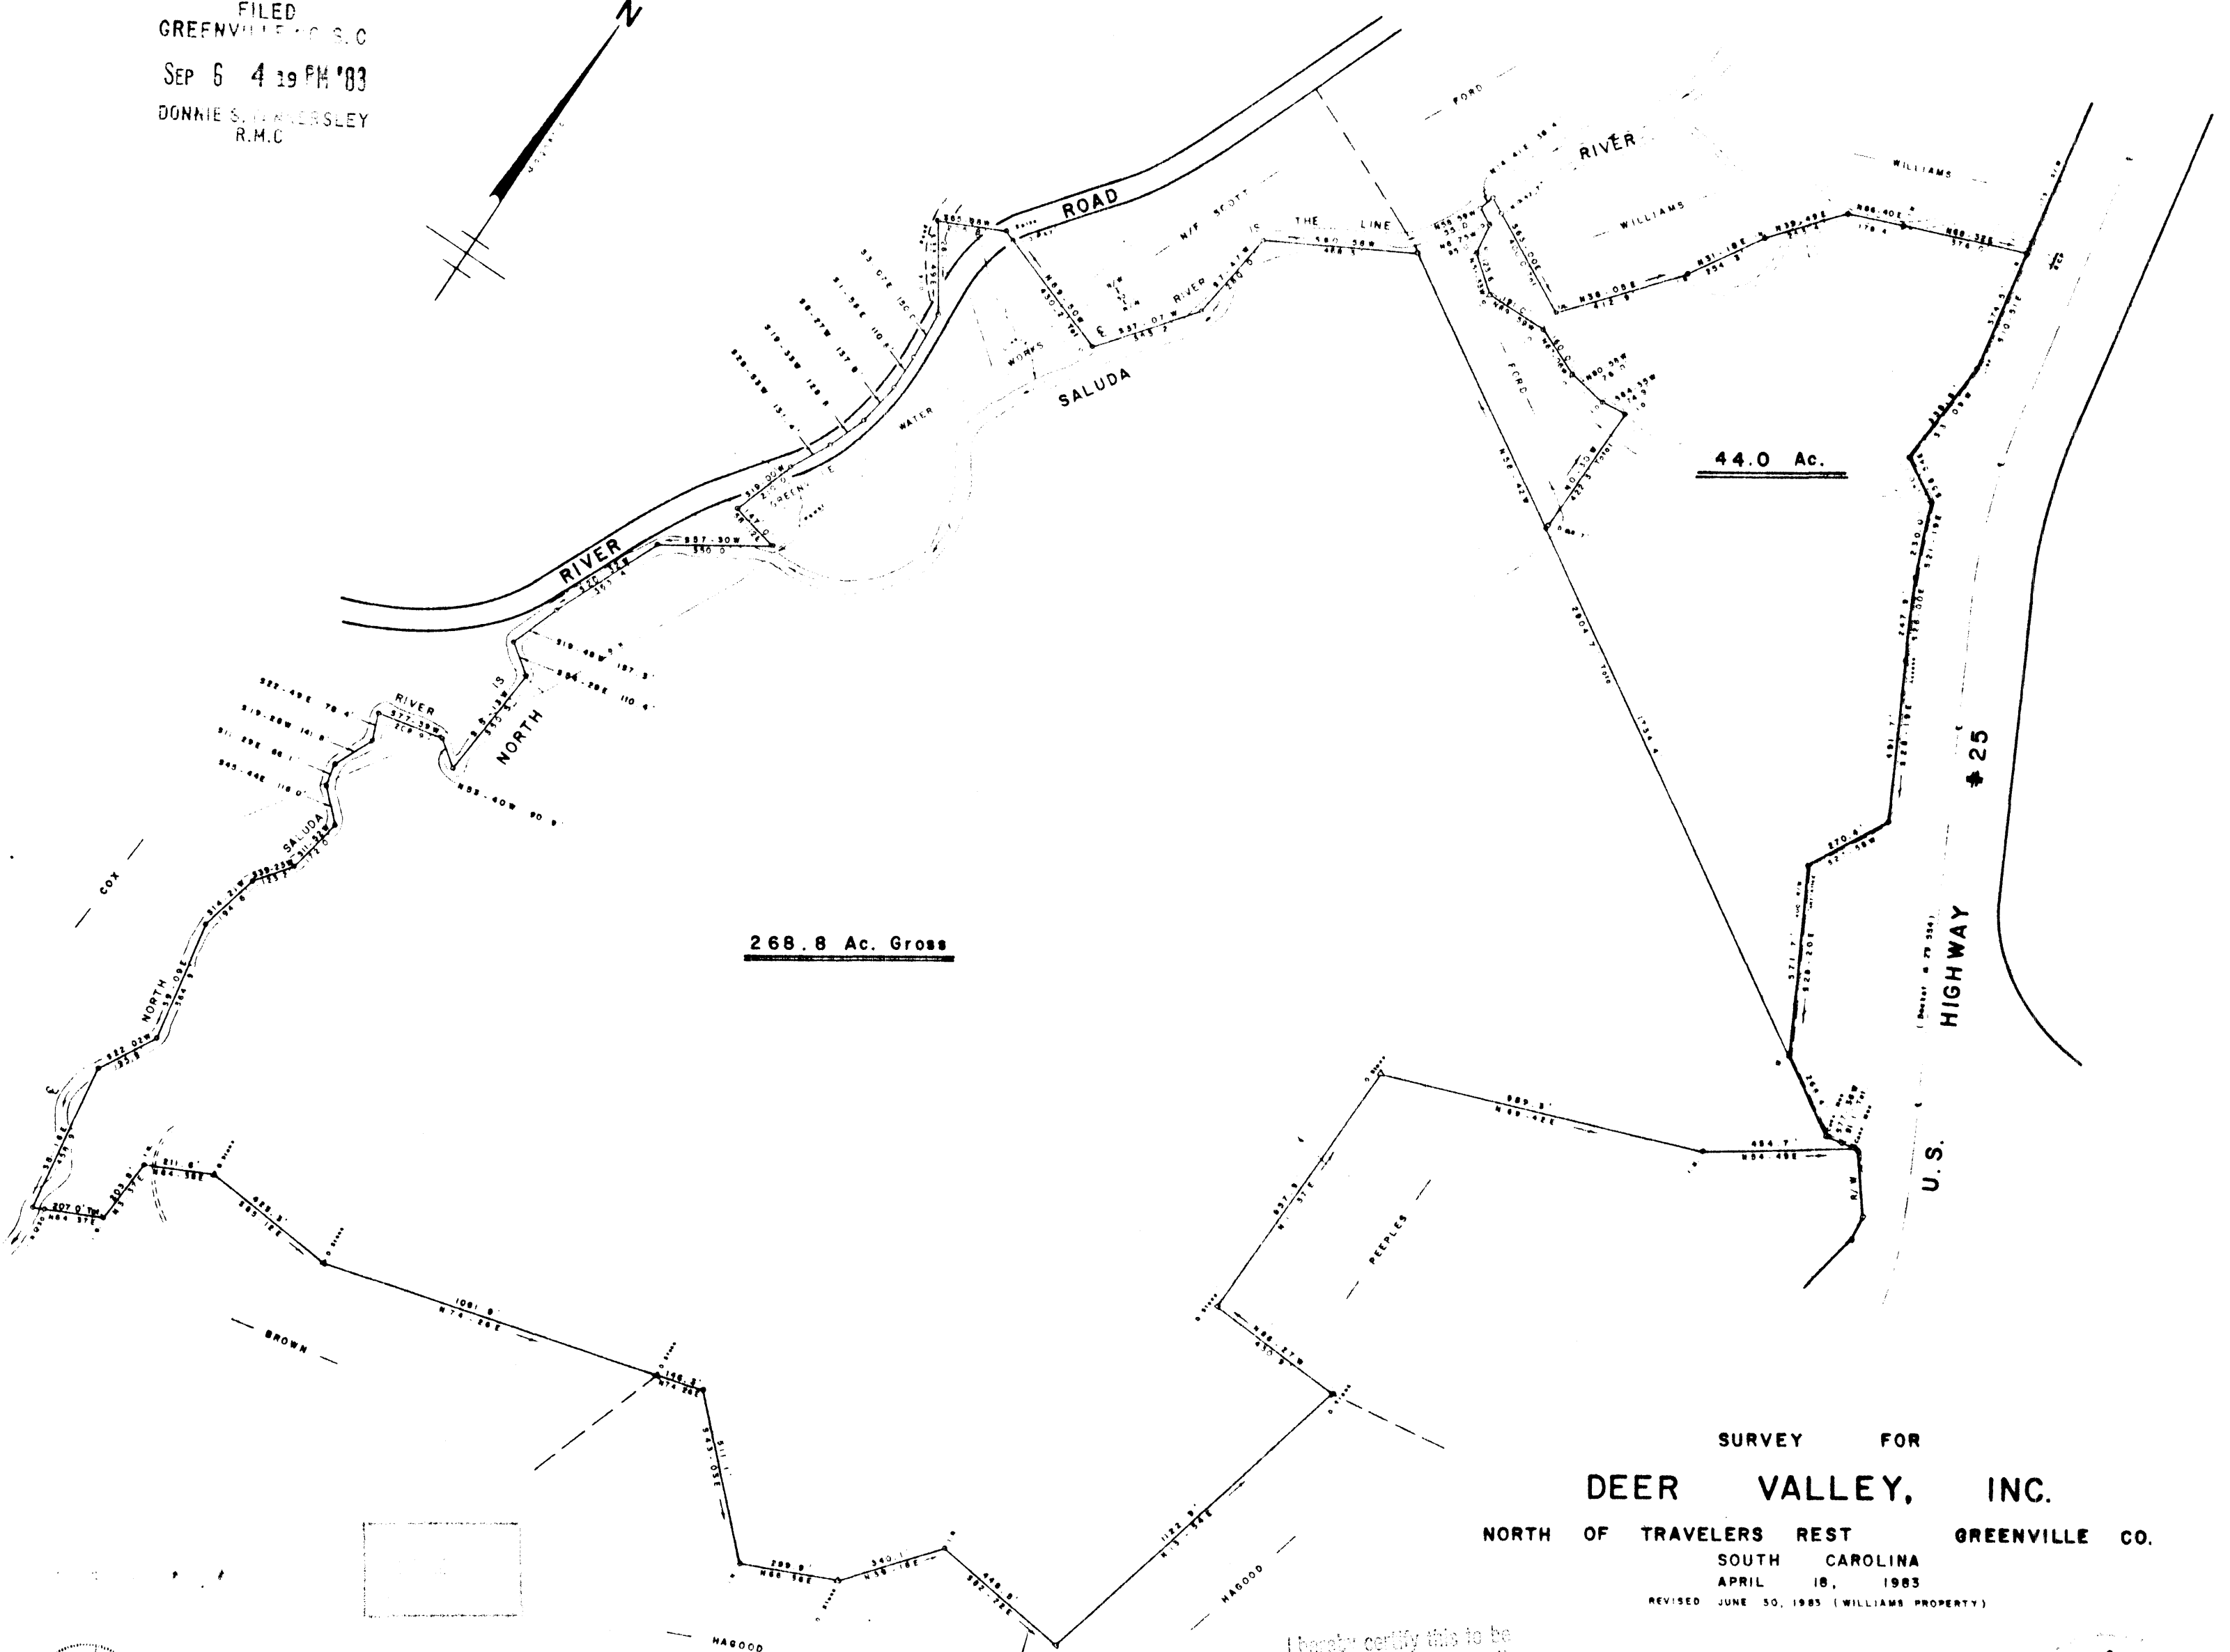




FILED
 GREENVILLE S.C.
 SEP 6 4 19 PM '83
 DONNIE S. WAINWRIGHT
 R.M.C.

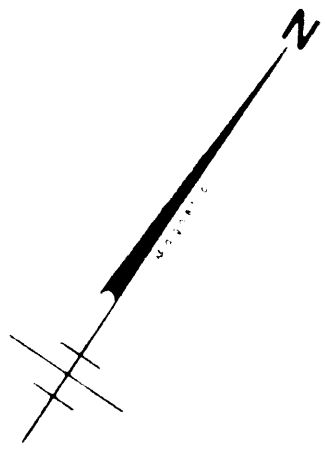

SURVEY FOR
DEER VALLEY, INC.
 NORTH OF TRAVELERS REST GREENVILLE CO.
 SOUTH CAROLINA
 APRIL 18, 1983
 REVISED JUNE 30, 1985 (WILLIAMS PROPERTY)

I hereby certify this to be
 a true copy but request it
 be recorded.
 Signed *Robert J. Bridges*

9-2-86 7865

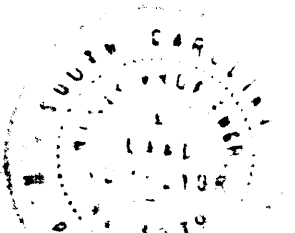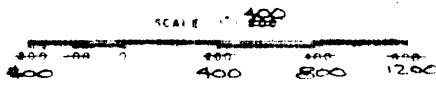

WERNER
 W. B. WILLIAMS, JR.
 ENGINEER
 108 S. BROAD ST.
 GREENVILLE, S.C. 29601

000 2 - 1 - 8.1, 10

P. 0. 68

MICROFILMED