
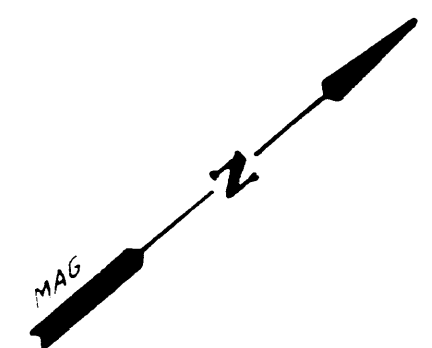


MICROFILMED

MICROFILMED


FILED
GREENVILLE S.C.
SEP 7 3 11 PM '83
DONNIE S. WAGGONER
R.M.C.

FILED
GREENVILLE S.C.
SEP 7 3 11 PM '83
DONNIE S. WAGGONER
R.M.C.

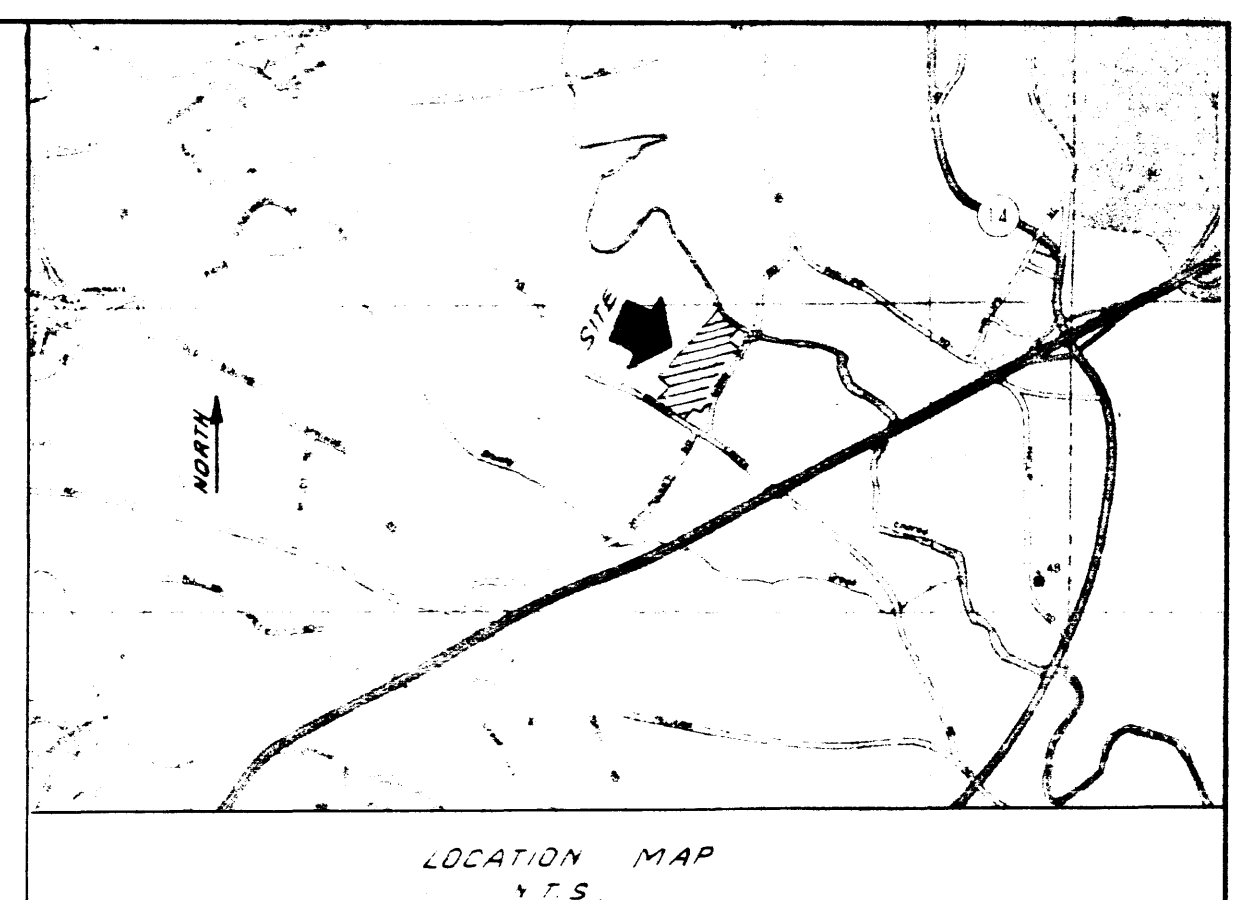

SUNBELT PARK

CHARLES SATTERFIELD

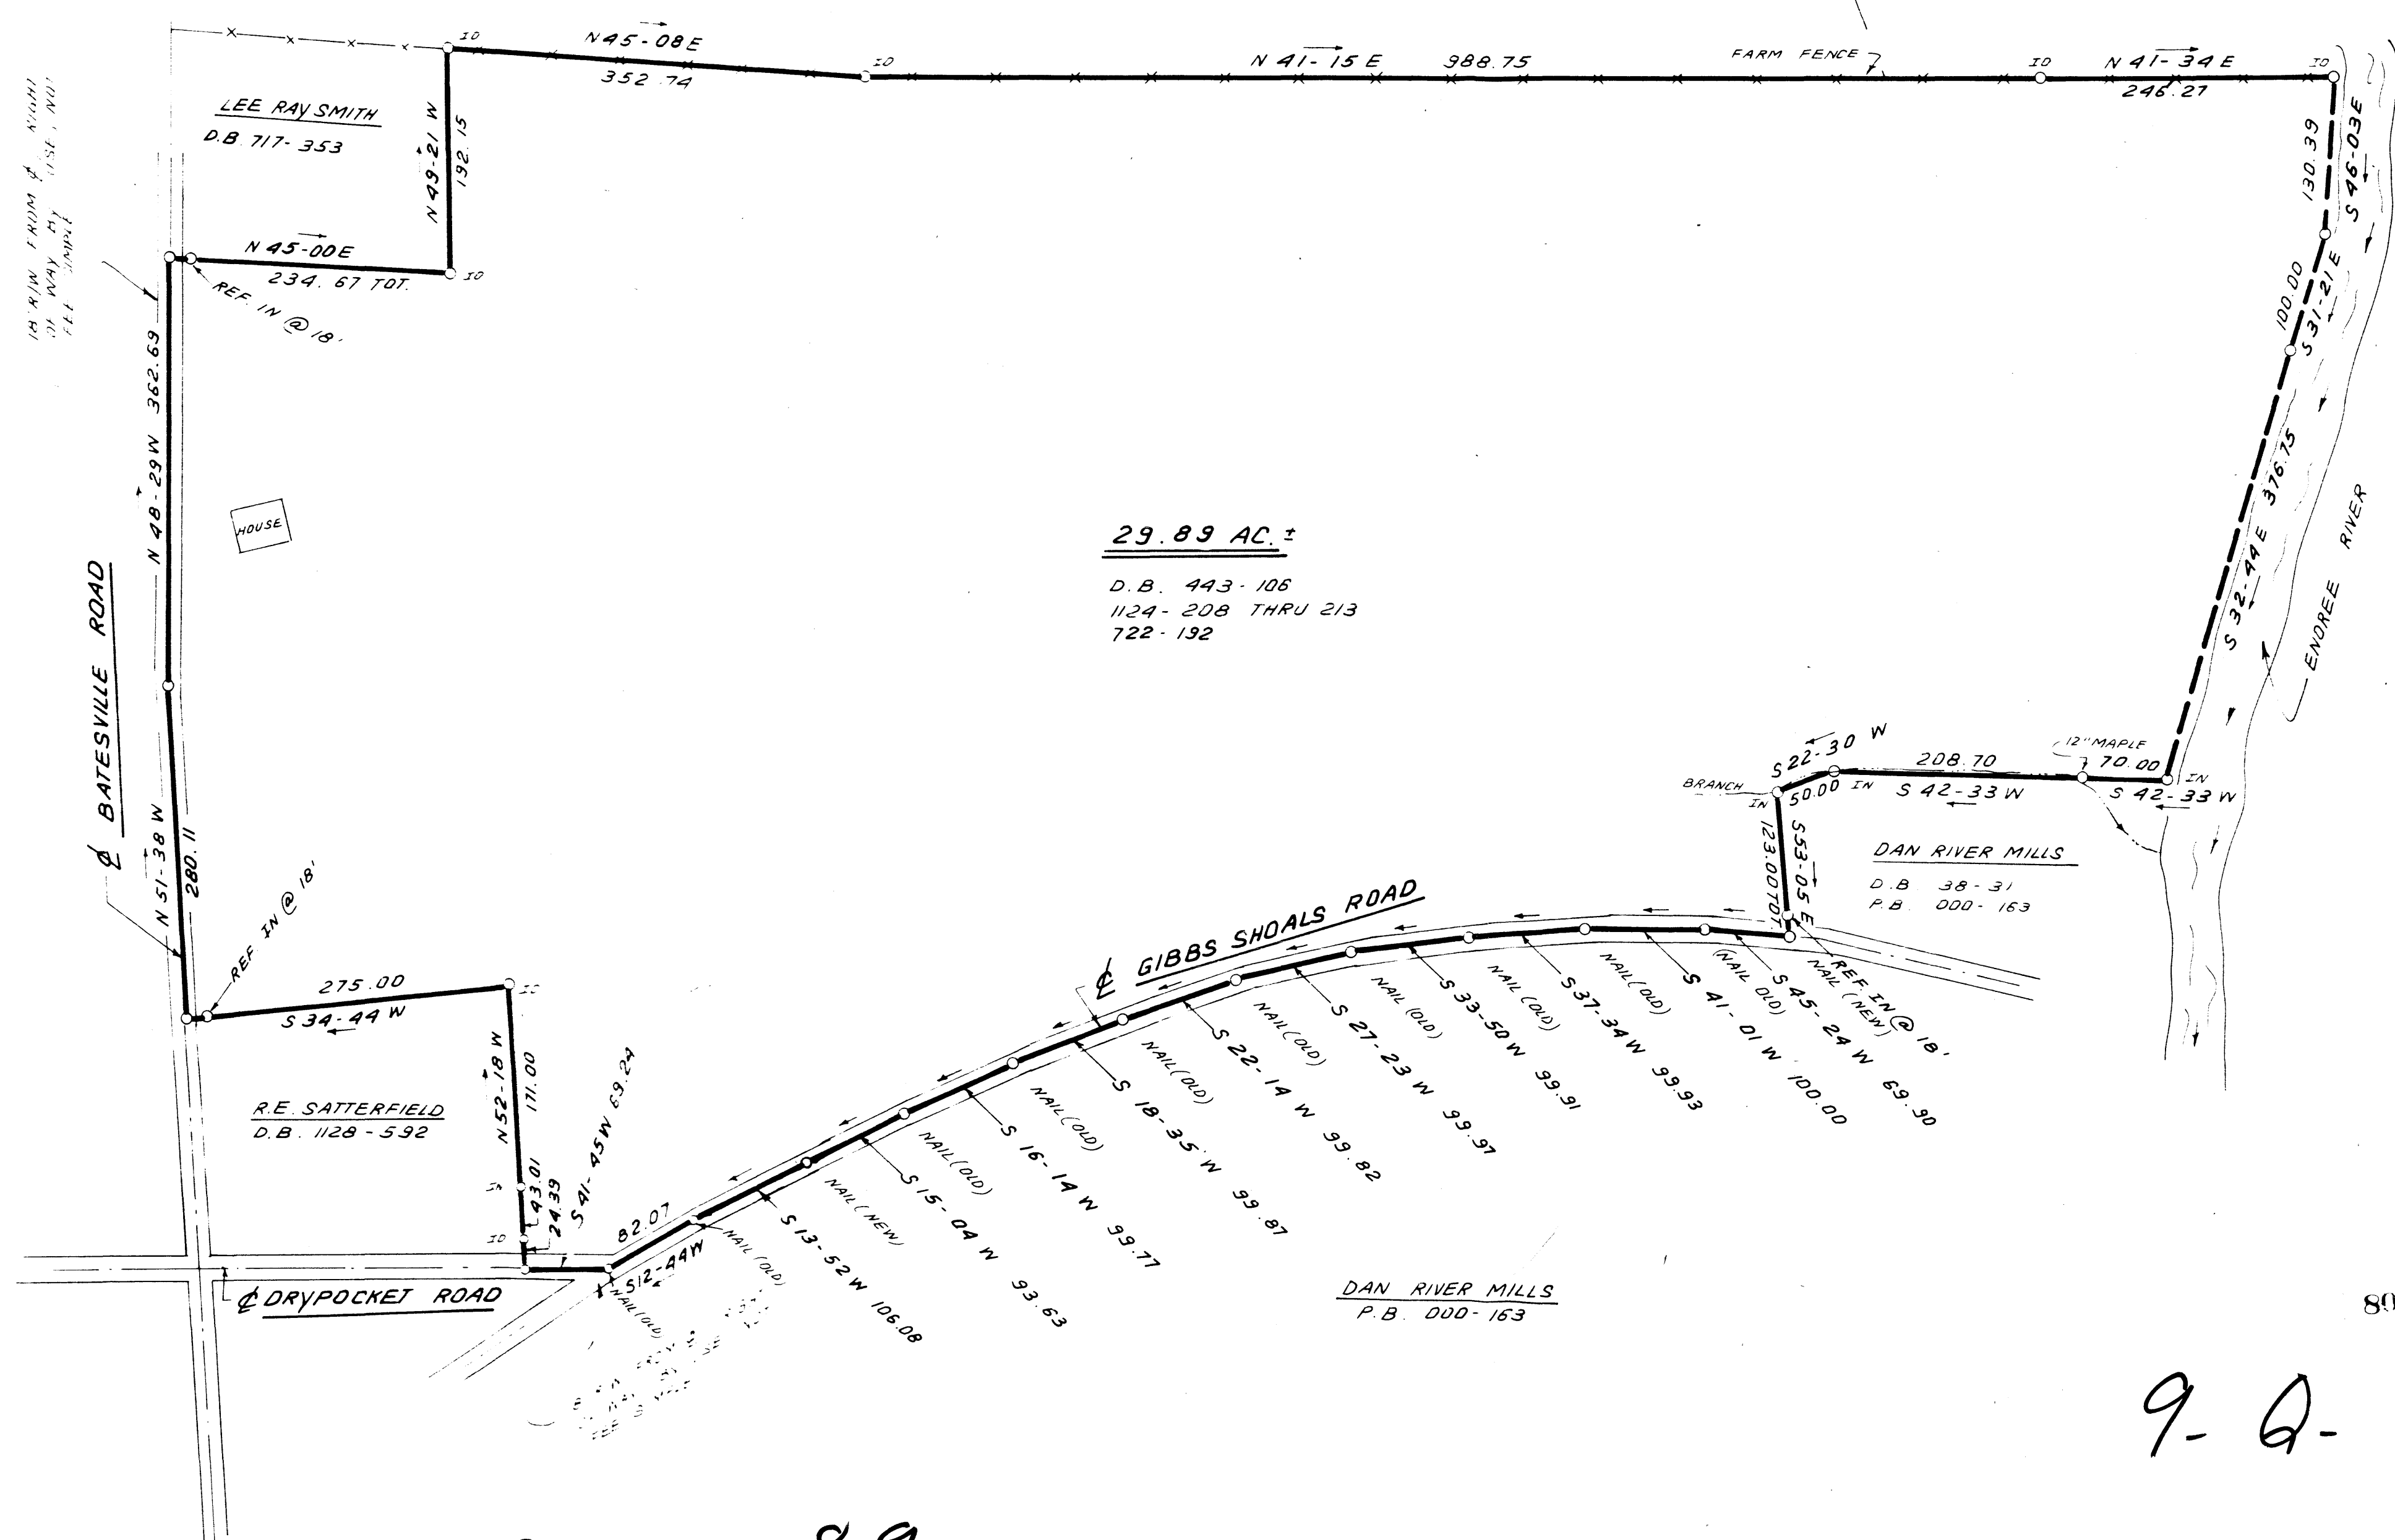

29.89 AC ±

D.B. 443-106
1124-208 THRU 213
722-192

DAN RIVER MILLS
D.B. 38-31
P.B. 000-163

DAN RIVER MILLS
P.B. 000-163

9-2-89

9-2-90

SEP 7 1983

REVISED: SEPT. 2 1983

I hereby certify that the ratio of precision of the field survey is 1/5000 as shown hereon and the area was determined by DMD method.
Frederick E. Landrith
Frederick E. Landrith M.S. 9545



	STATE OF SOUTH CAROLINA GREENVILLE COUNTY	FREELAND & ASSOCIATES Engineers & Land Surveyors GREENVILLE, SC
	PROPERTY OF DONALD F. WAGGONER	SURVEY B.G. & F.E.L. DRAWN B.R. CHECK F.E.L. SCALE 1" = 100' 5,000 DATE AUG. 19. 83 DWG NO. 9600

MICROFILMED