


MICROFILMED

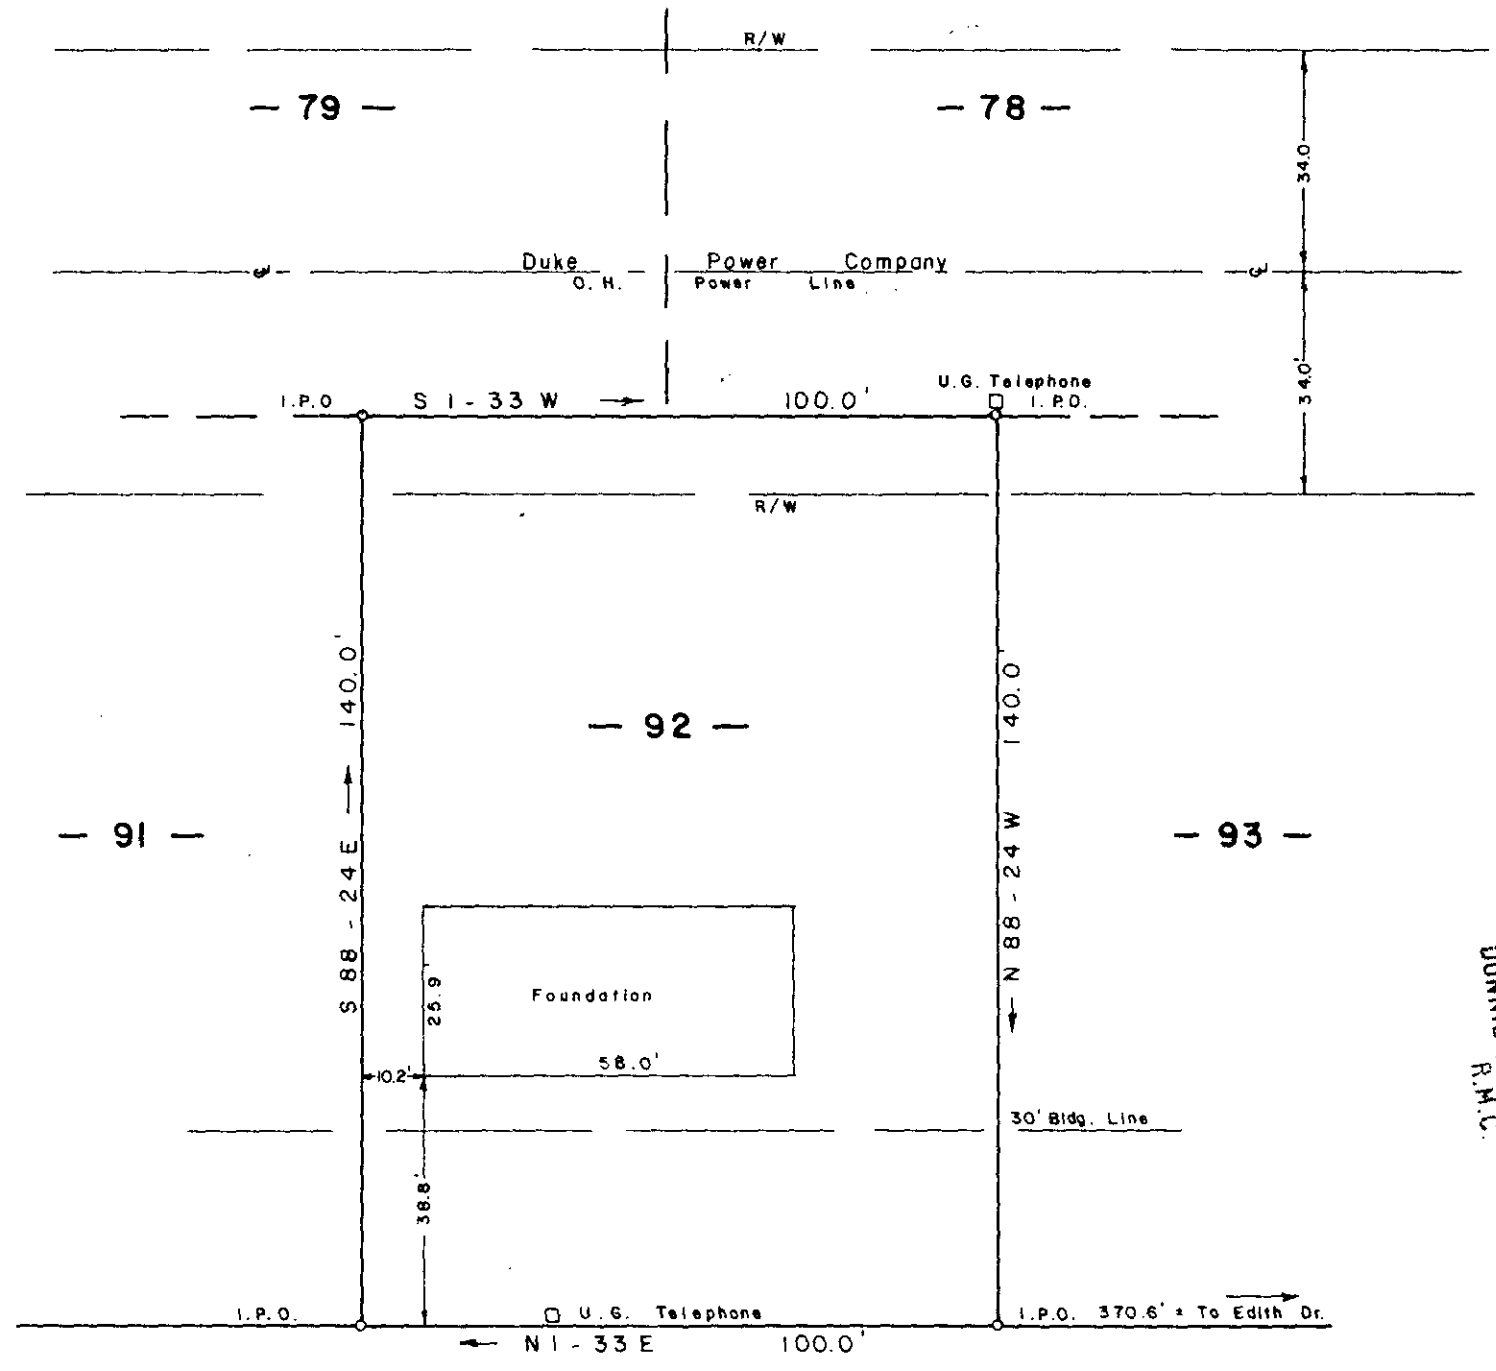

FILED
 GREENVILLE CO. S.C.
 APR 29 3 27 PM '83
 DONNIE S. JANKERSLEY
 R.M.C.

BALDWIN CIRCLE

Note:
 This is Lot # 92, Revised Plat, Portion Of Map # 1, Verdin Estates, Plat Book 6H - Page 47.

SURVEY FOR
GORDON E. MANN
ROBERT A. BAILEY
 CITY OF MAULDIN GREENVILLE COUNTY
 SOUTH CAROLINA
 APRIL 12, 1983


28525
9-R-10

GCTO ----- 3 AP 29 83

To The Best Of My Knowledge This Structure Is Not In An Established Flood Zone.

JEFFERY M. PLUMBLEE, INC.
 LAND SURVEYING

5.000
 BOX 788
 WAREHOUSES REST. S. C. 29690 (803) 834-4426

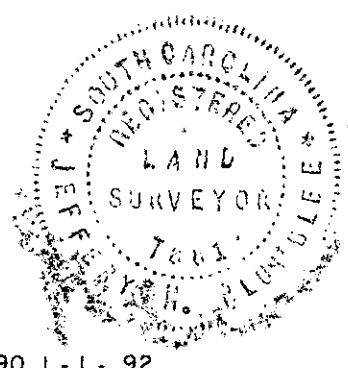

I Herby Certify That The Measurements As Shown Above Are Correct And There Are No Encroachments Or Projections Other Than Shown.

I Herby Certify That The Ratio Of Precision Of The Field Survey Is 1/5,000 As Shown Hereon And The Area Was Determined By D.M.D. Method.

Jeffery M. Plumlee
 R.L.S. # 7881

