


MICROFILMED

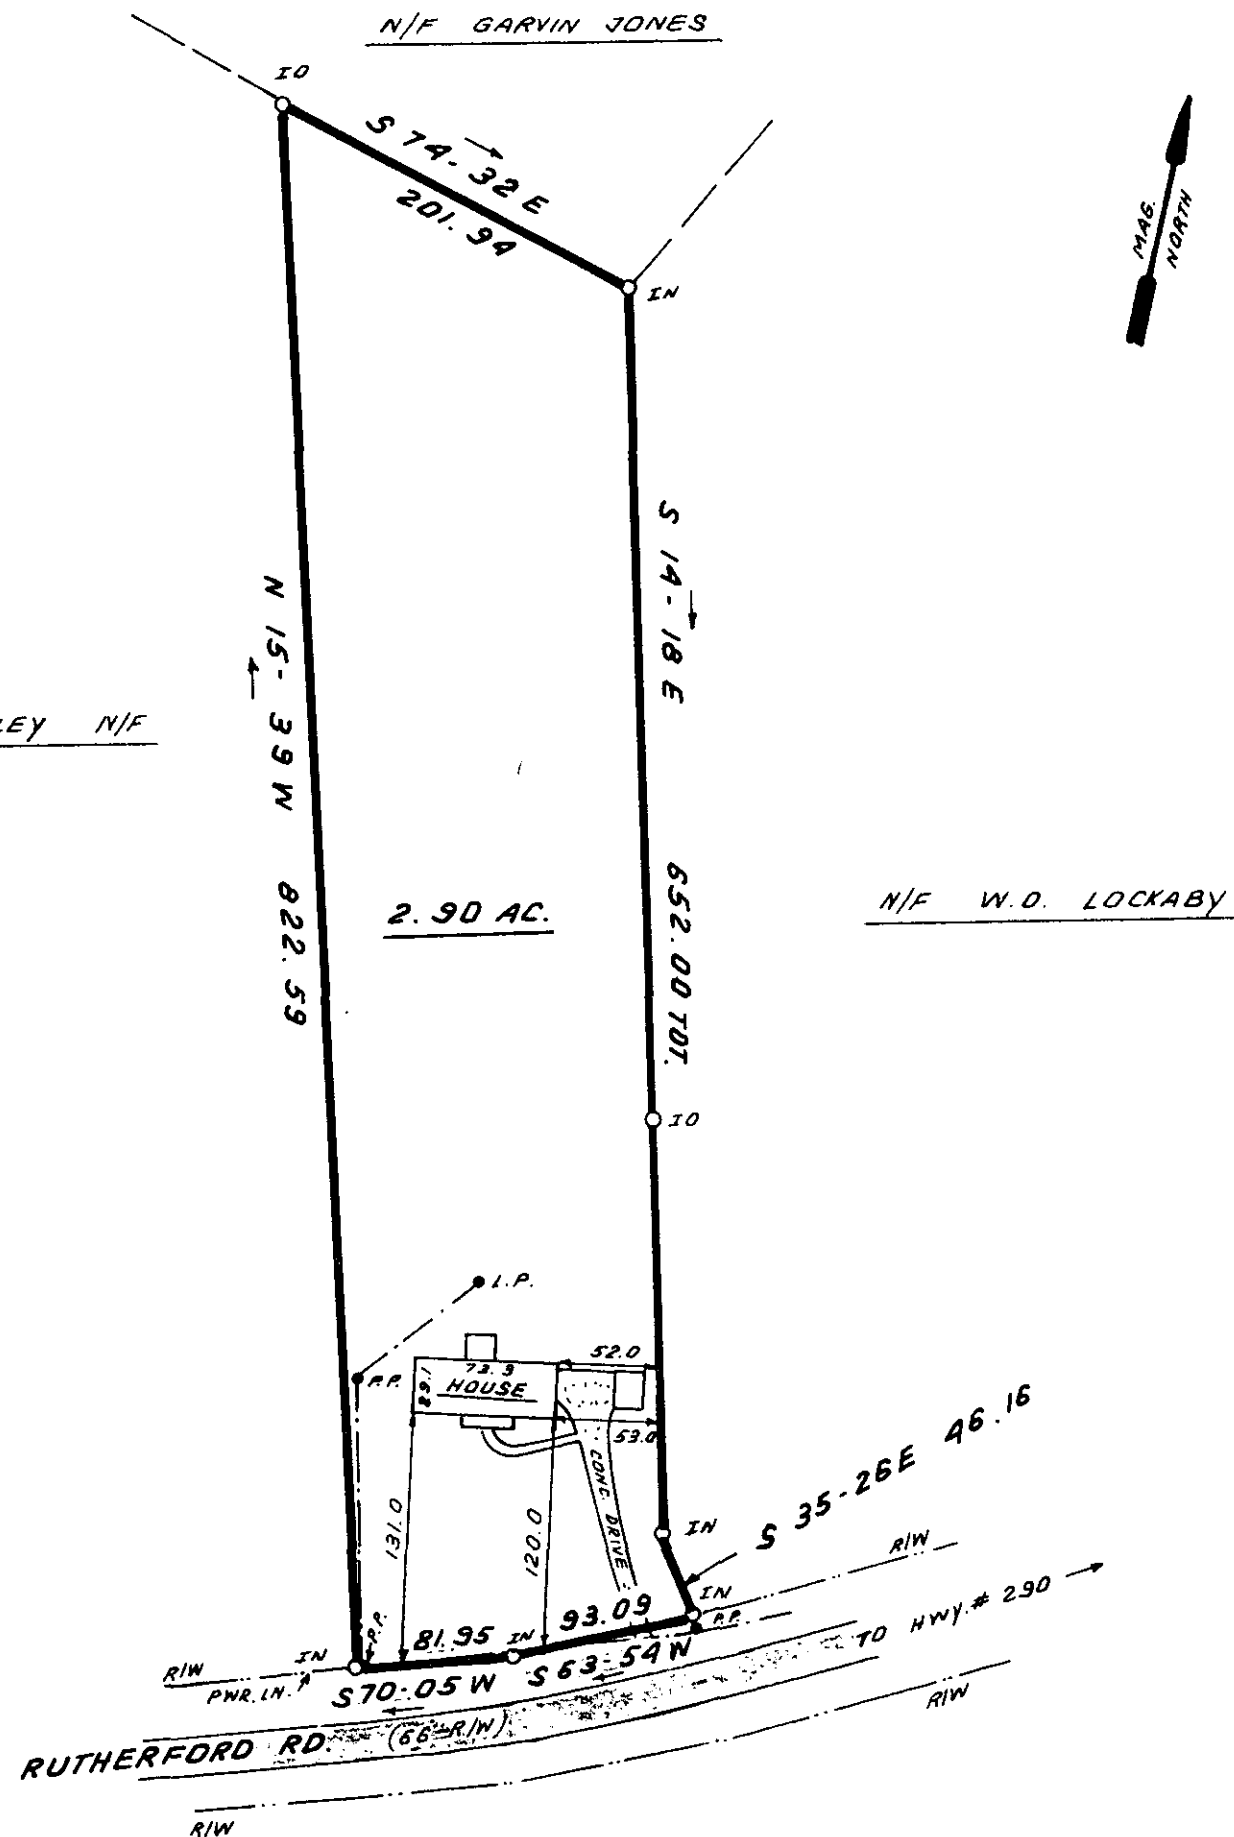


FILED  
 GREENVILLE CO. S. C.  
 MAY 9 2 30 PM '83  
 DONNIE S. TANKERSLEY  
 R.M.C.

This is to certify that on April 29, 1983, I surveyed the property shown on this plat, known as Property of William T. Merritt, recorded in the RMC Office of Greenville County in Deed Book 1058 on page 45 and that the property lines, walls and buildings are as shown hereon; that the building located on said lot does not encroach or project on adjacent streets or property, and that no adjacent walls or buildings encroach or project on said premises, and that no utility lines cross this property except as shown hereon. This property is not located in a designated flood hazard area.

*James R. Freeland*  
 James R. Freeland RLS & PE 4781

29603 ✓ 9-R-19 MAY 9 1983

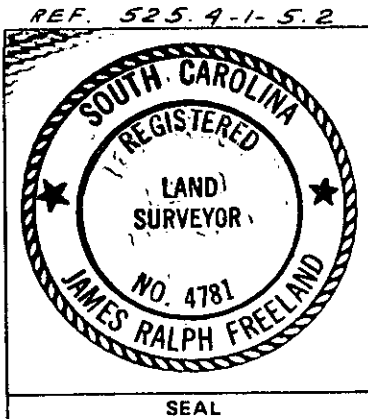

STATE OF SOUTH CAROLINA  
 GREENVILLE COUNTY

FREELAND & ASSOCIATES  
 Engineers • Land Surveyors  
 GREENVILLE, S.C.

PROPERTY OF  
ALBERT T. HARLOW  
BETTYANN HARLOW

SURVEY D.C.H.  
 DRAWN B.R.  
 CHECK B.R.  
 SCALE 1" = 100'  
 DATE APR. 29.83  
 DWG. NO. 8866-000-

my 9 83 262 s. edg