

FILED
GREENVILLE CO. S. C.
MAY 25 3 53 PM '83
DONNIE S. TANKERSLEY
R.M.C.


SUMMARY

CERTIFICATE OF APPROVAL FOR RECORDING


"I hereby certify that the subdivision plat shown hereon has been found to comply with the Subdivision Regulations for Greenville County and that it has been approved for recording in the office of the County Register of Mesne Conveyance."

5-25-83
DATE

Stephen L. Tanner
DIRECTOR OF PLANNING COMMISSION
GREENVILLE COUNTY PLANNING COMMISSION

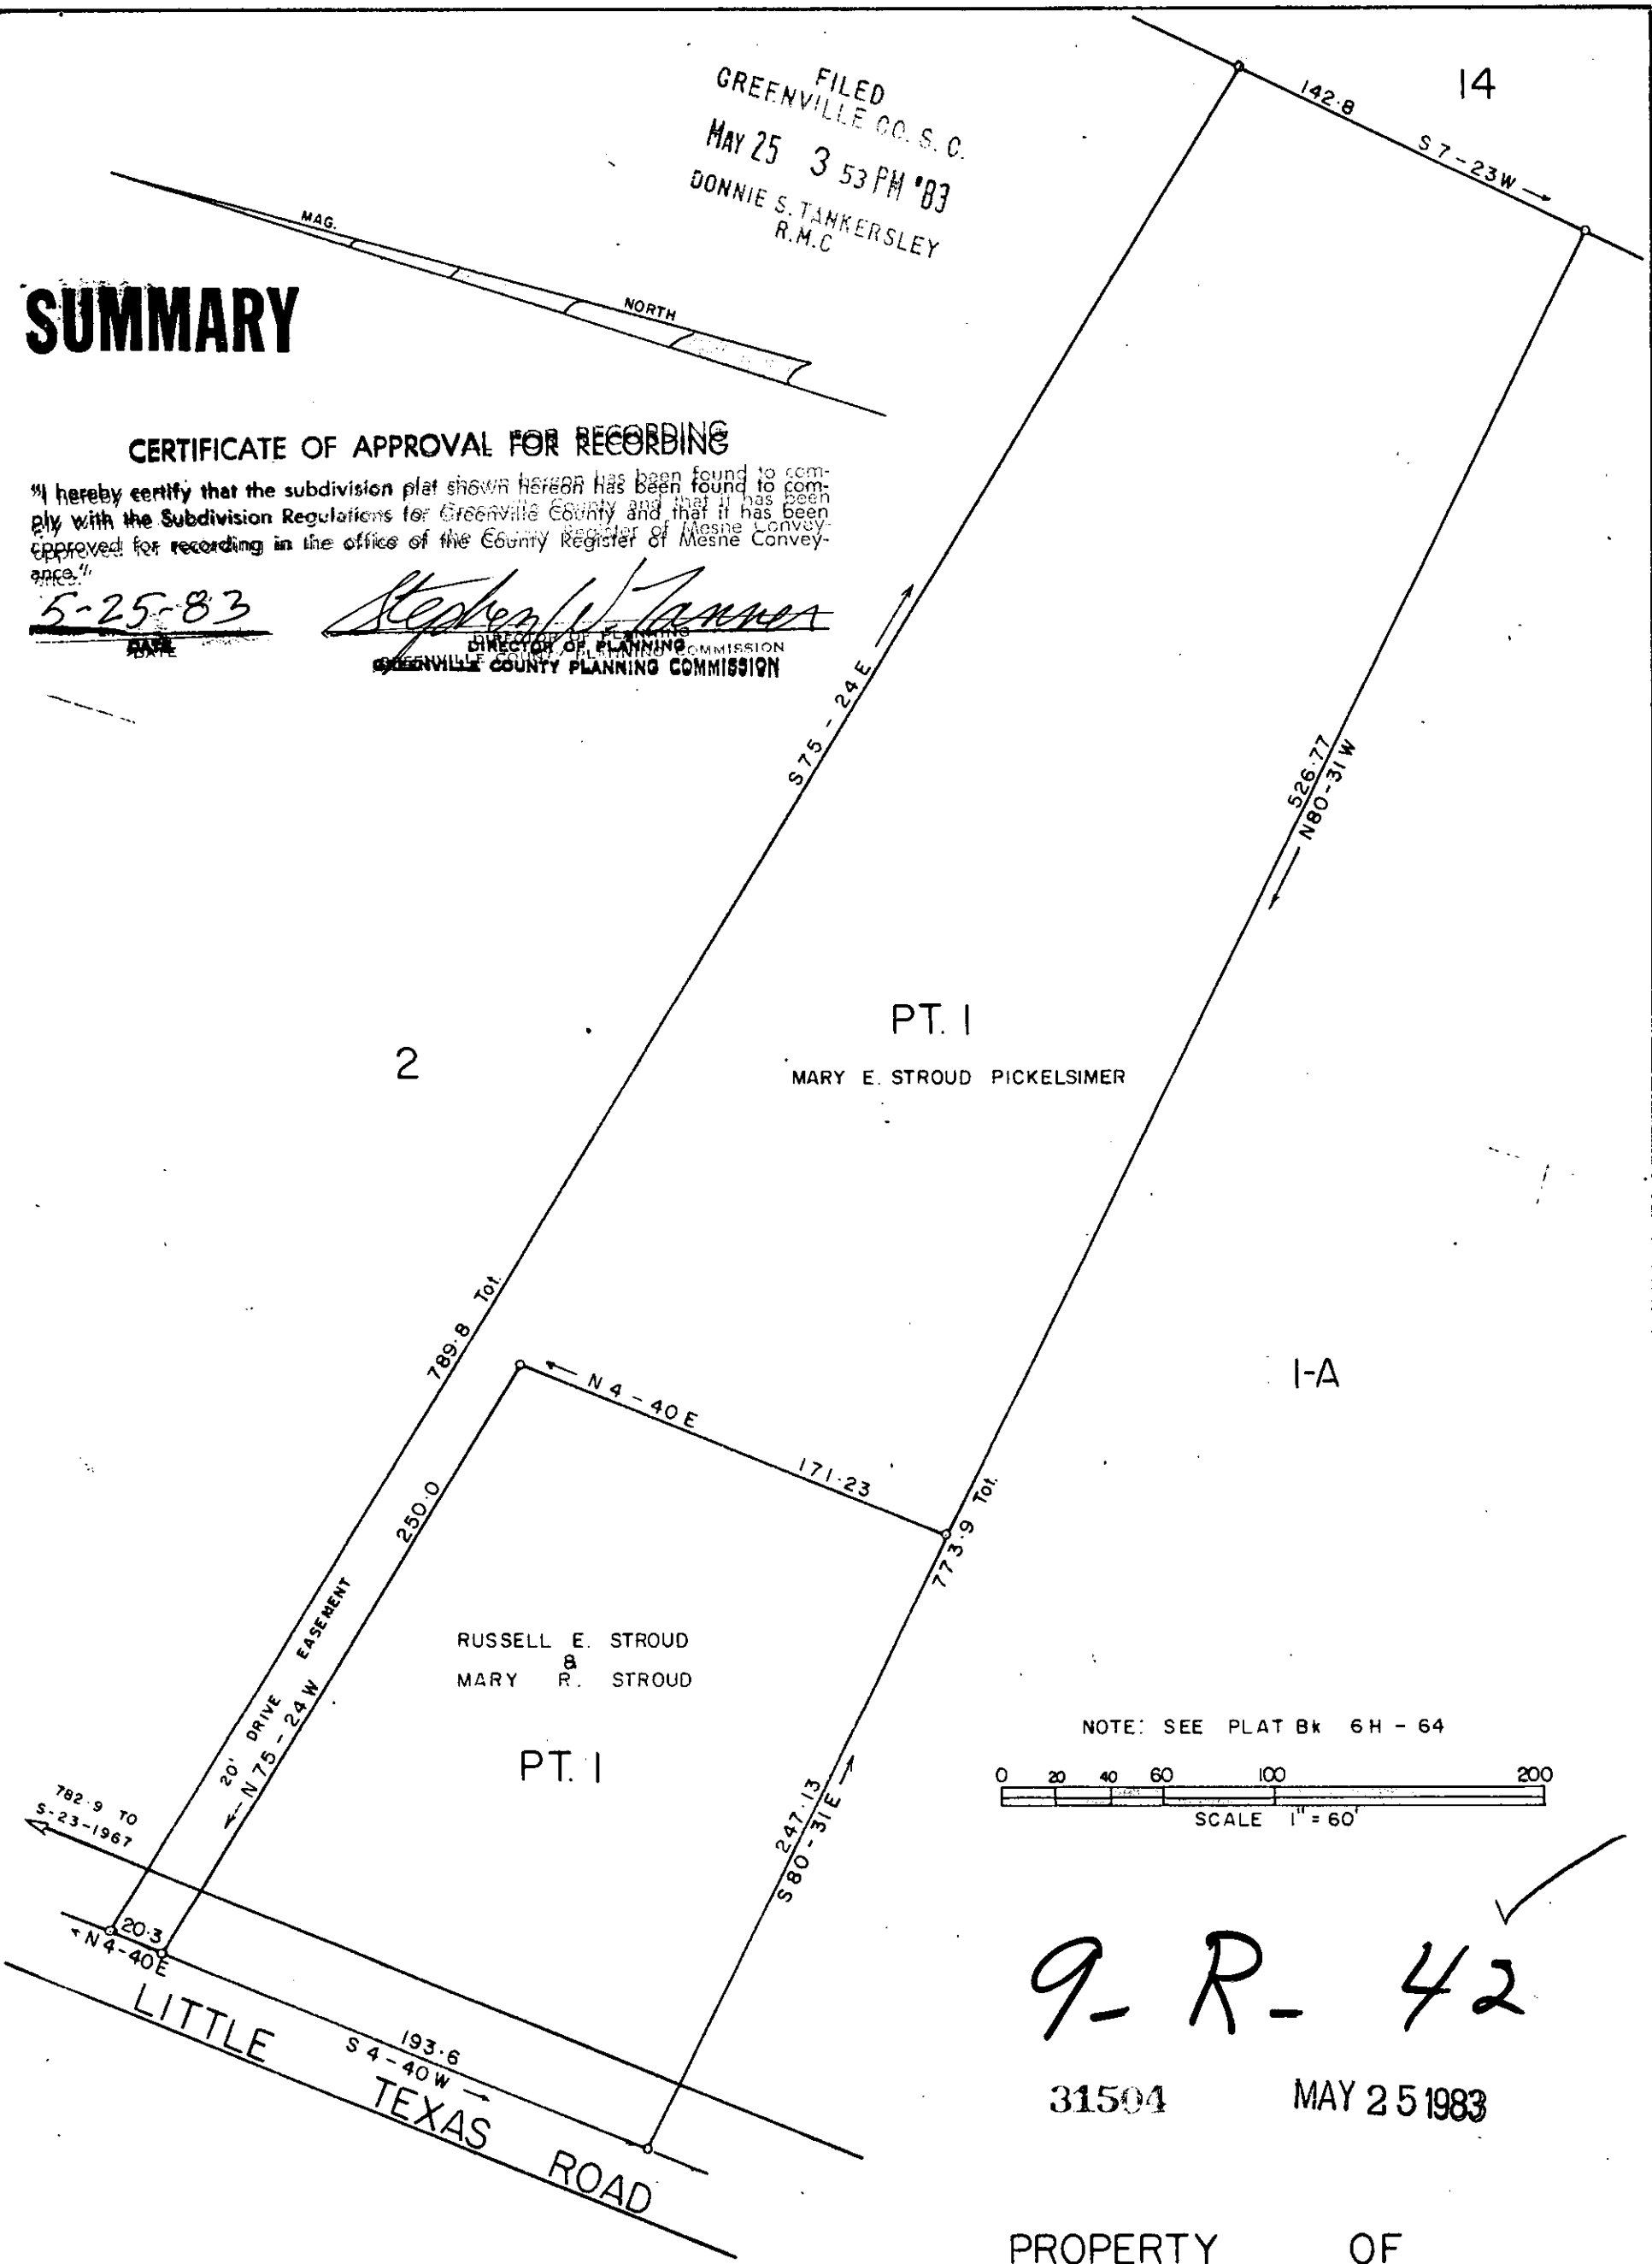


NOTE: SEE PLAT Bk 6H - 64

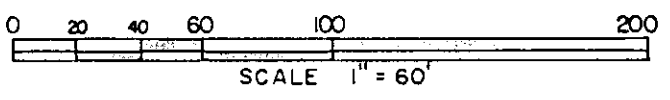

9-R-42

31504 MAY 25 1983

PROPERTY OF
RUSSELL E. STROUD
MARY R. STROUD
MARY E. STROUD PICKELSIMER
GREENVILLE COUNTY, S. C.
APRIL - 28 - 1983

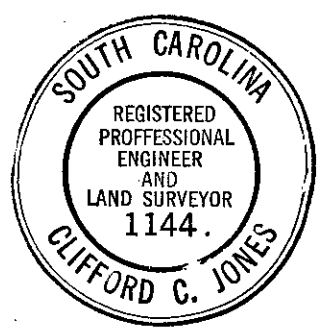

[Handwritten signature]