


FILED
 GREENVILLE CO. S.C.
 JUN 10 4:02 PM '83
 DONNIE S. HARRISLEY
 R.M.C.

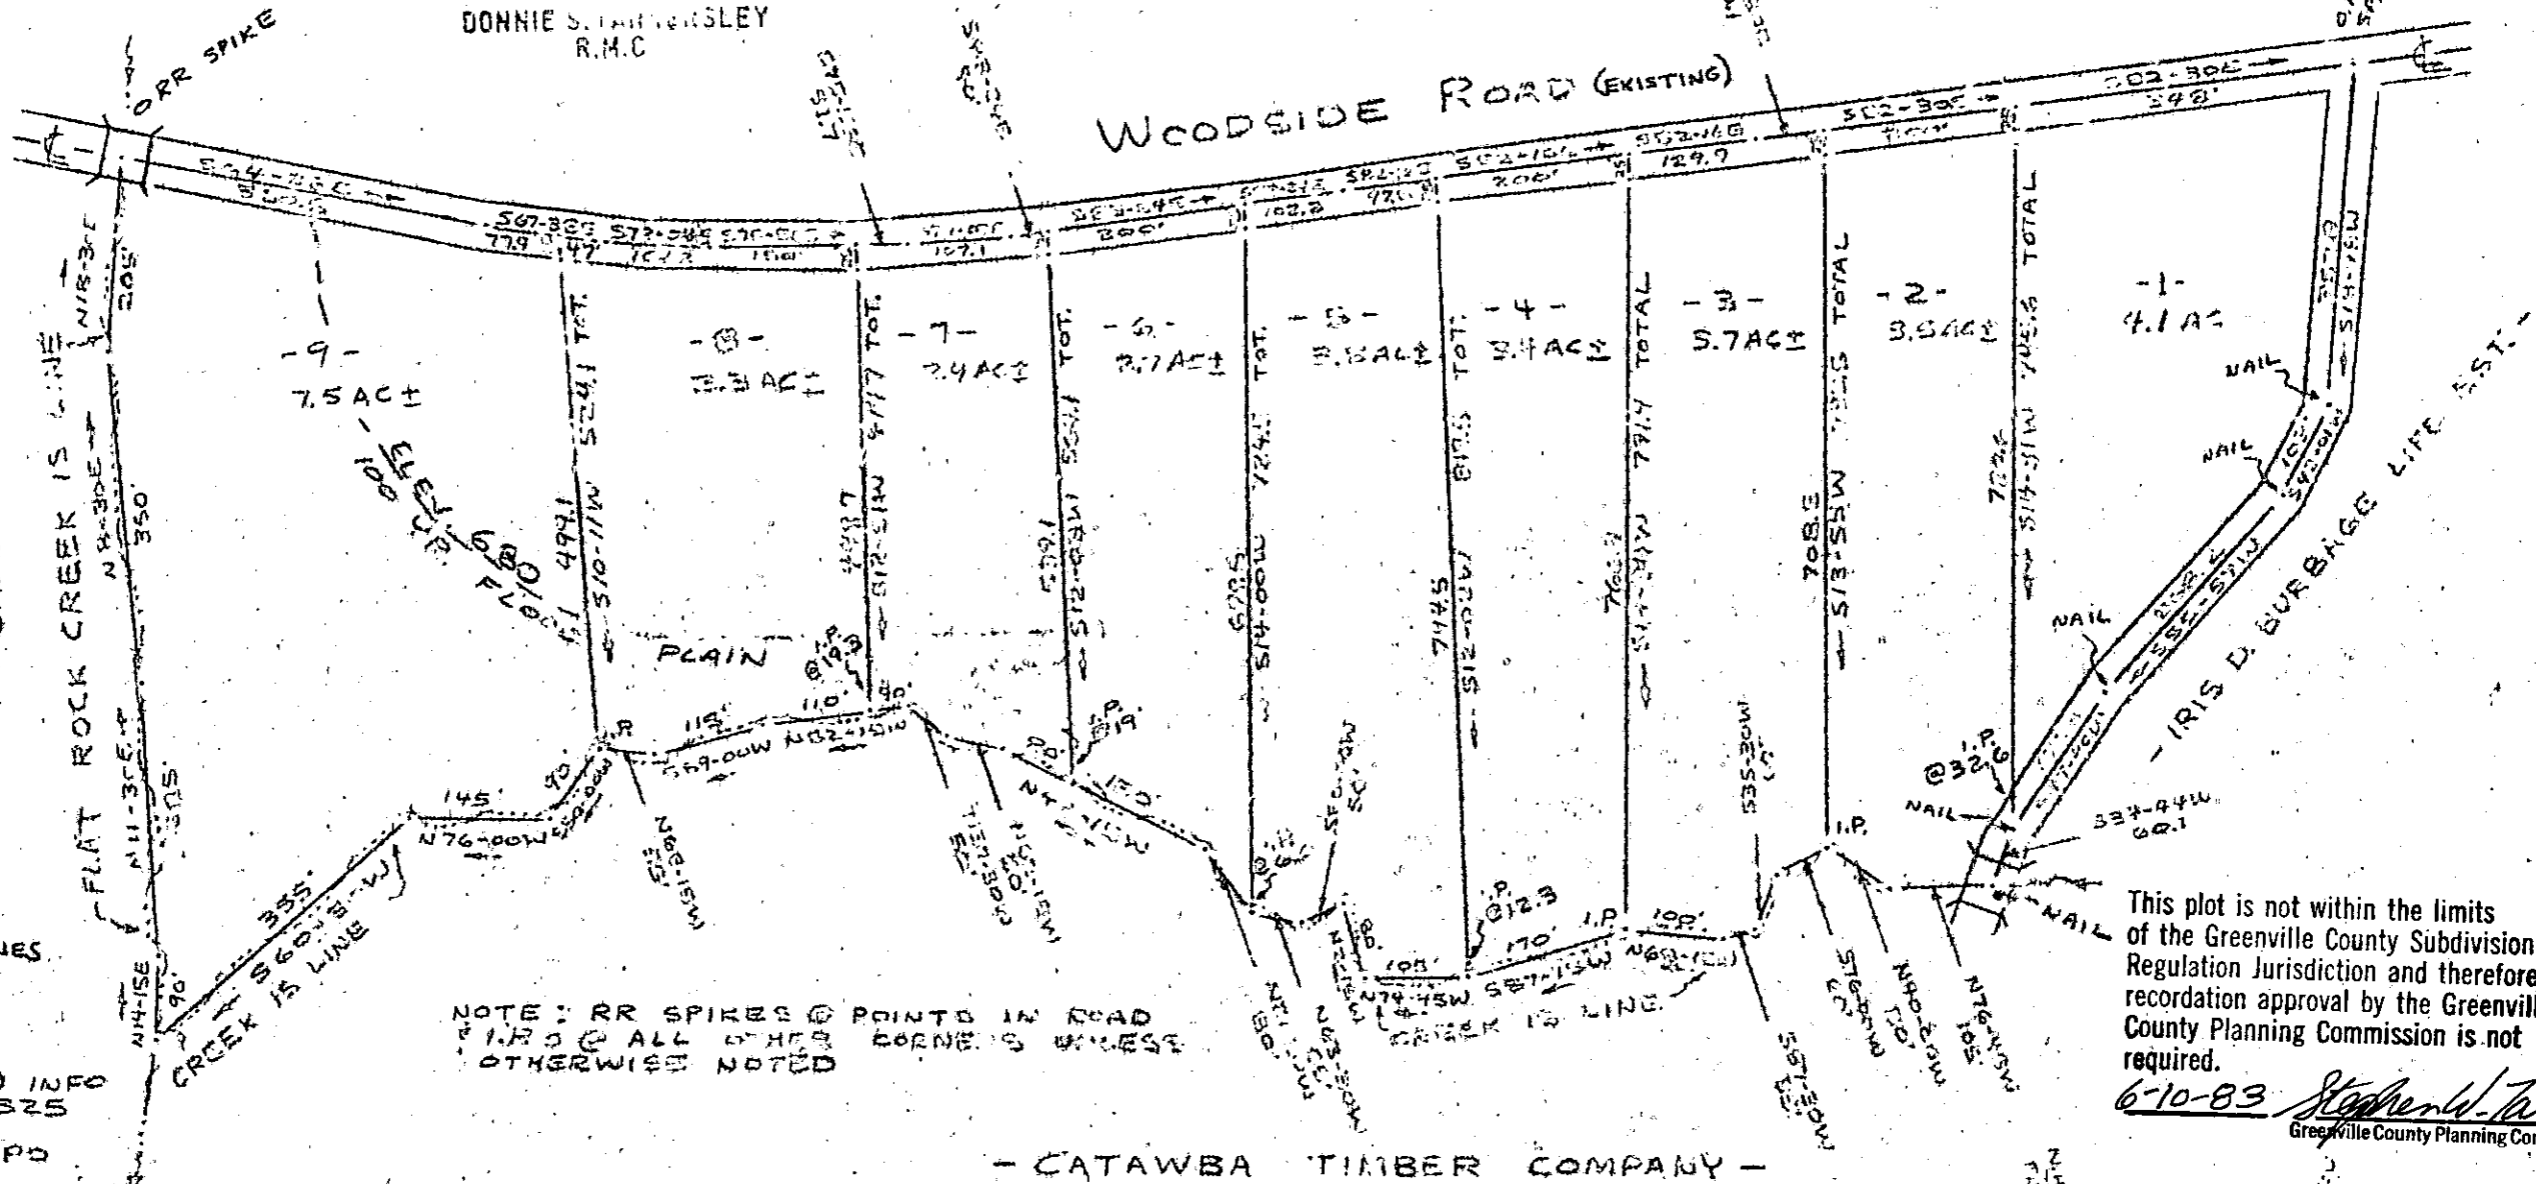

8' DRAINAGE EASEMENT ON ALL SIDE & REAR LOT LINES

NOTE:
 100 YR. FLOOD PLAIN INFO PANEL NR 275 OF 325 FIRM MAP GREENVILLE CO. TARD MAP NO 241
 100 YR. FLOOD PLAIN INFO SHOWN IS BASED ON 680' CONTOUR ELEV. CALCULATED AREA FOR 100YR FLOOD PLAIN IS ELEV. OF 668'.
 NO OF ACRES: 34.4
 NO OF LOTS: 9

NOTE: RR SPIKES @ POINTS IN ROAD & 1/2" @ ALL OTHER CORNERS UNLESS OTHERWISE NOTED


This plot is not within the limits of the Greenville County Subdivision Regulation Jurisdiction and therefore recordation approval by the Greenville County Planning Commission is not required.

6-10-83 *Stephen L. Turner*
 Greenville County Planning Commission

- CATAWBA TIMBER COMPANY -

SURVEY FOR
DORIS G. BRAMLETT TRUSTEE

NEAR GREENVILLE, S.C.
 SCALE: 1" = 100'
 1 NOV 1982
 R.M. 1 MAP 53

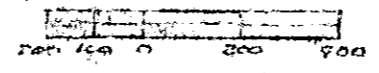

9-R.60

JUN 10 1983

CAROLINA SURVEYING CO.
 112 MANLY ST., GREENVILLE, S.C. 33553

LOCATION MAP NOT TO SCALE

R. Williams
 R.C.S. #1952

MICROFILMED