


Note:  
This is Part Of Lot # 41, Map Of North Park,  
Plat Book KK - Page 48, 49.

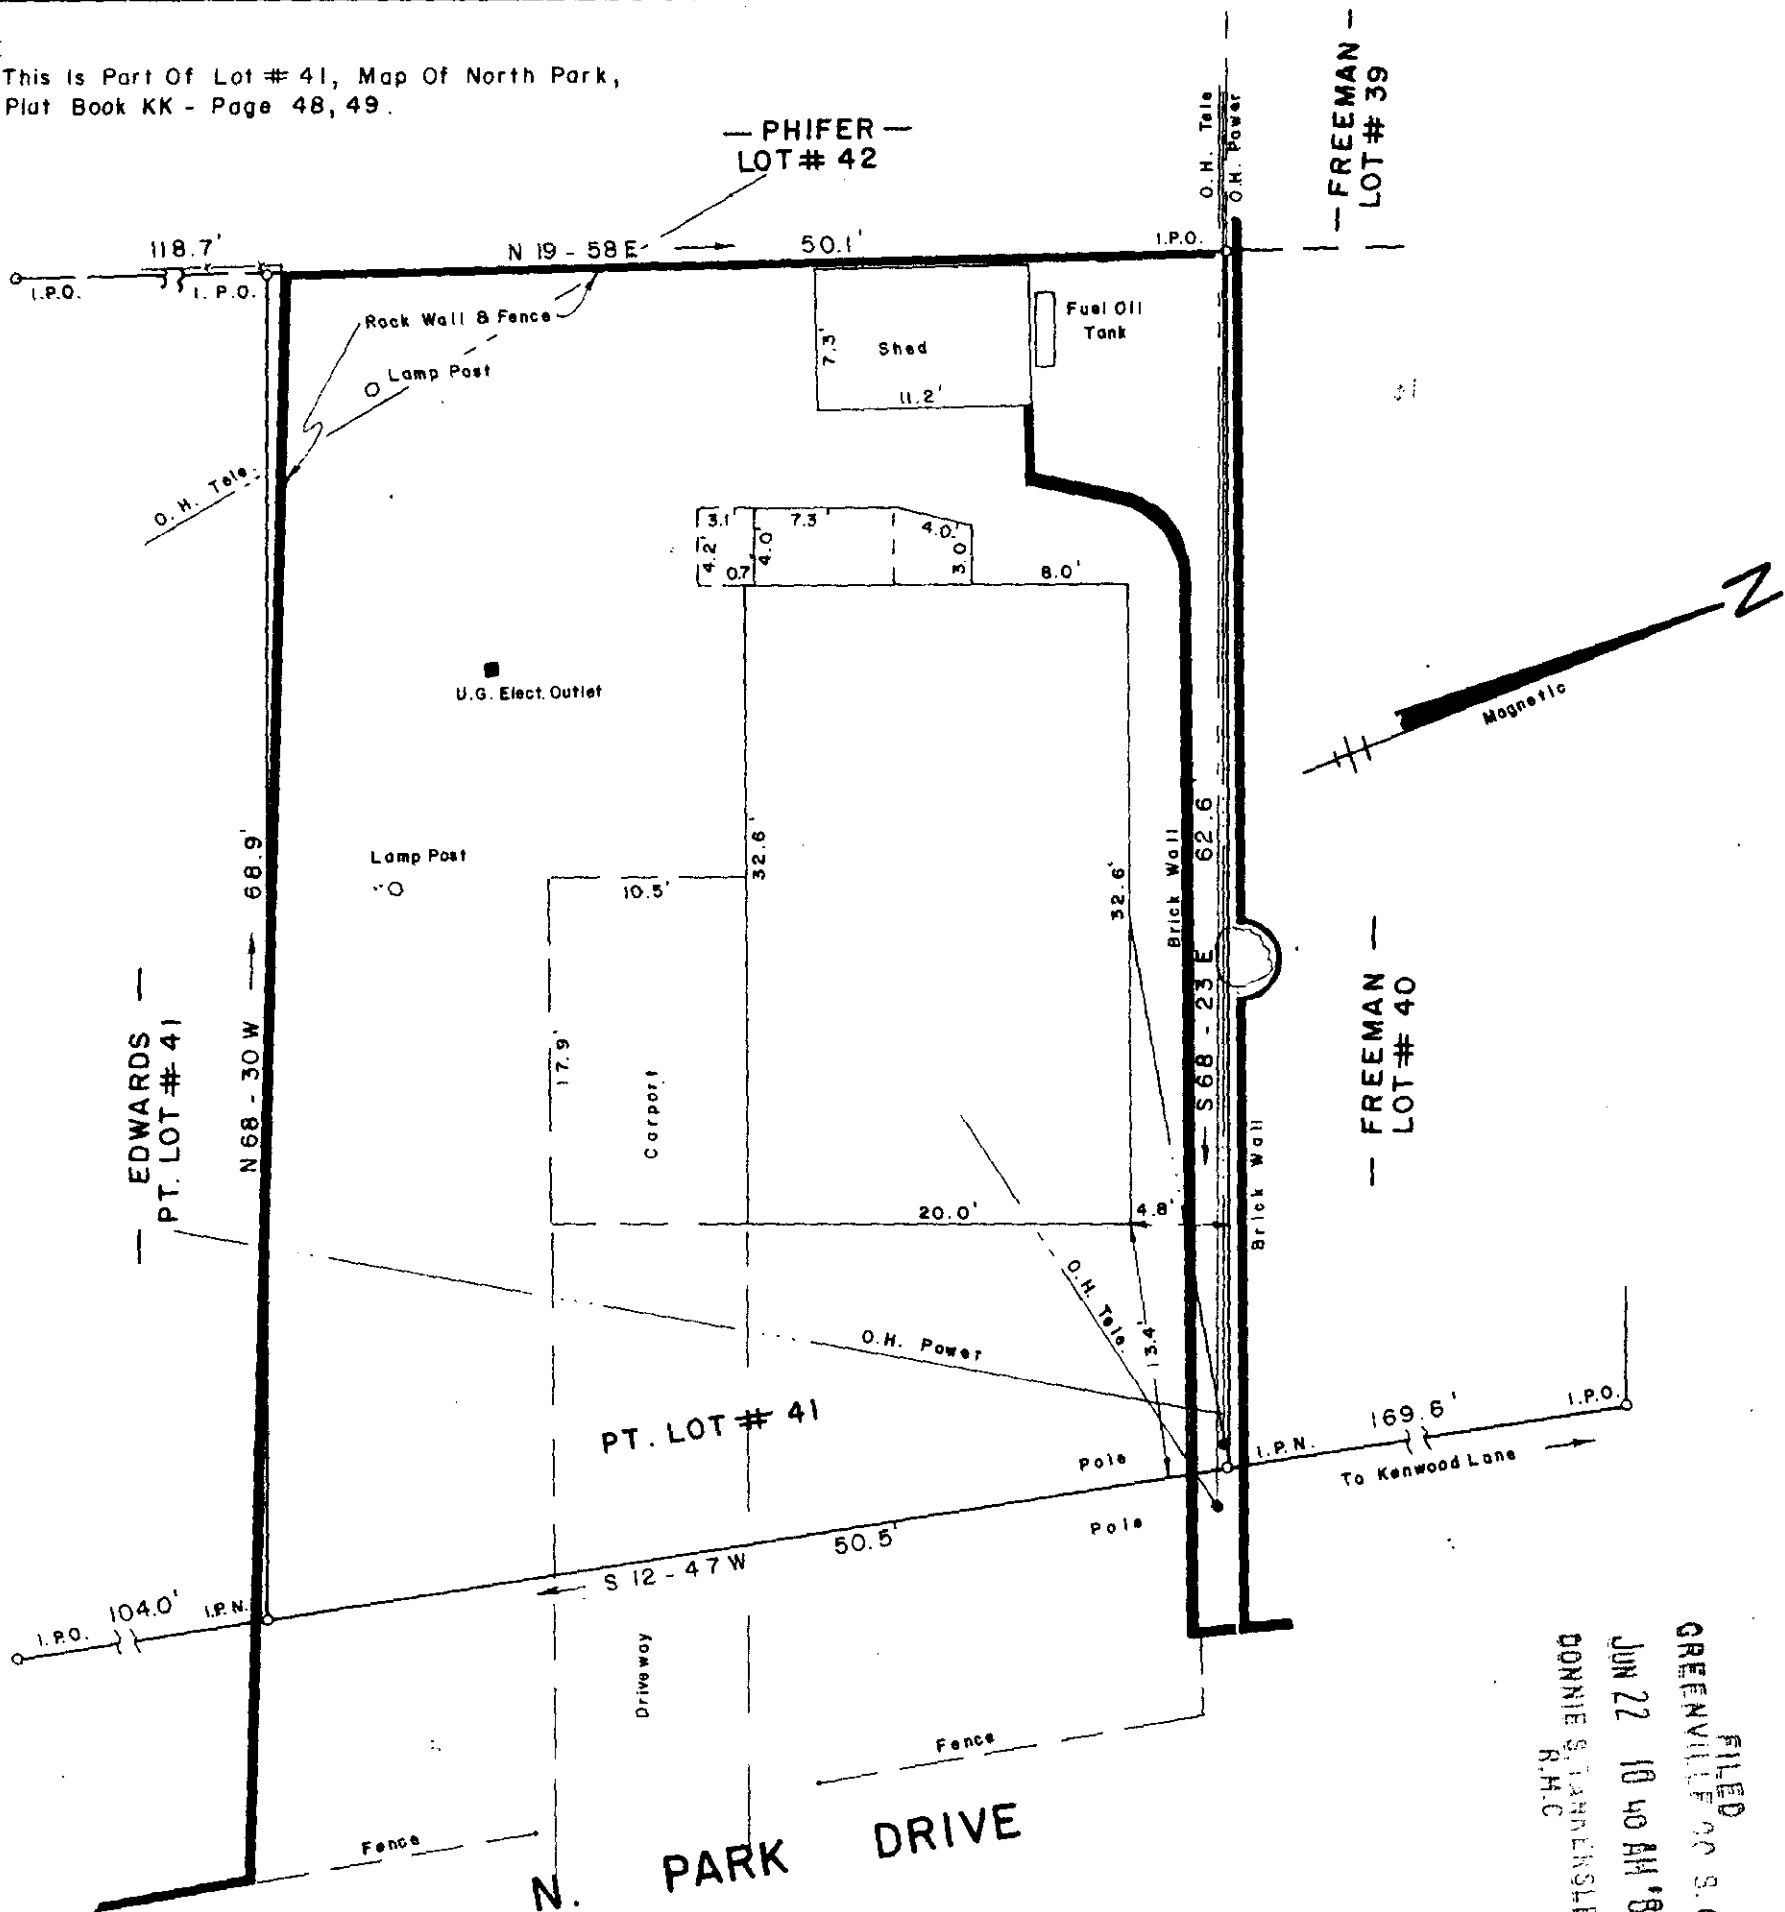

FILED  
GREENVILLE S.C.  
JUN 22 10 40 AM '83  
DONNIE S. JAMESLEY  
R.M.C.

SURVEY FOR  
**JAMES H. STEVENS**  
**JANICE M. STEVENS**  
 NEAR GREENVILLE GREENVILLE COUNTY  
 SOUTH CAROLINA

JUN 22 1983

JUNE 17, 1983

9-R-70

34831

I hereby Certify That The Measurements As  
Shown Above Are Correct And There Are No  
Encroachments Or Projections Other Than  
Shown.

I hereby Certify That The Ratio Of Precision  
Of The Field Survey Is 1 / 5000 As  
Shown Hereon And The Area Was Determined  
By D. M. D. Method.

To The Best Of My Knowledge This Structure  
Is Not In An Established Flood Zone.

**JEFFERY M. PLUMBLEE, INC.**  
LAND SURVEYING



*Jeffery M. Plumblee*  
 R.L.S. # 7881

P. O. BOX 788  
TRAVELERS REST, S. C. 29690

(803) 834-4426

178-8-8A



F. B. 13

500 3 44611A01