


MICROFILMED

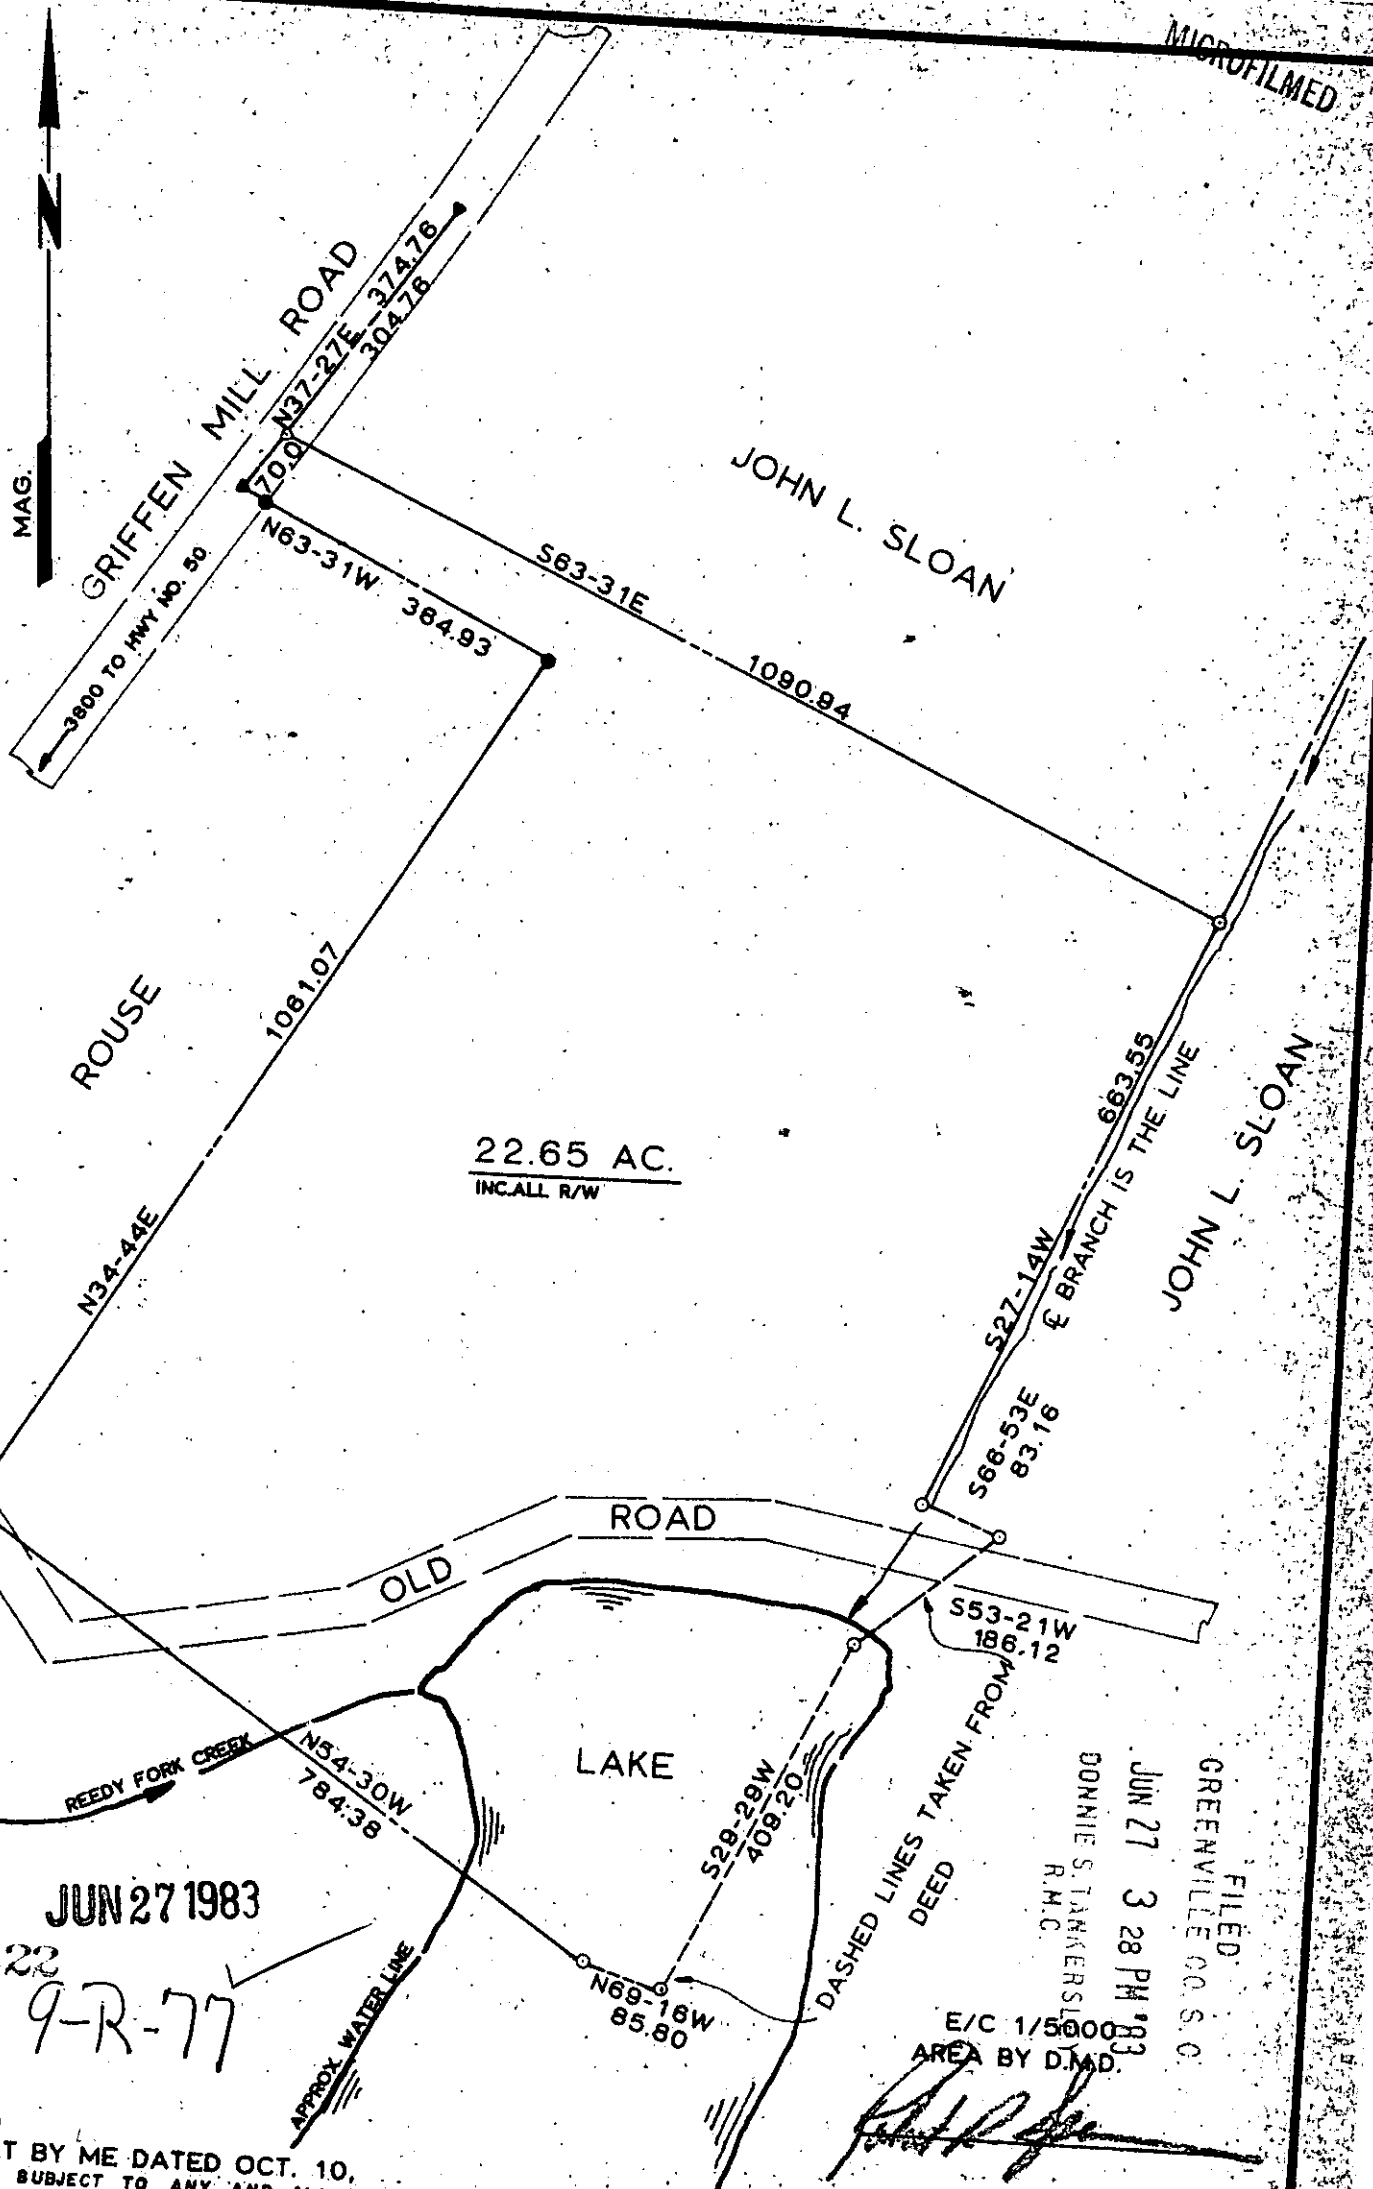

JUN 27 1983

35422

9-R-77

FILED
 GREENVILLE CO. S.C.
 JUN 27 3 28 PM '83
 DONNIE S. TANKERSLEY
 R.M.C.

E/C 1/5000
 AREA BY D.M.D.

[Signature]

REF. PLAT BY ME DATED OCT. 10,
 PROPERTY SUBJECT TO ANY AND ALL RIGHTS - OF - WAY AND EASEMENTS OF RECORD.

TITLE SURVEY FOR V.E CORNETT		LEGEND ● IRON PIN (OLD) ● IRON PIN (NEW) △ NAIL & CAP □ AS NOTED		SEAL
LOCATED NEAR MOONVILLE		GRAPHIC SCALE 100 0 200		
STATE SOUTH CAROLINA	COUNTY GREENVILLE	ROBERT R. SPEARMAN <i>Registered Surveyor 3615</i> Post Office Box 6 Easton, South Carolina 29840 PH. 803-859-4509		
SCALE 1"=200'	DATE 5/24/1983	REF. NO.	5.00CD	