

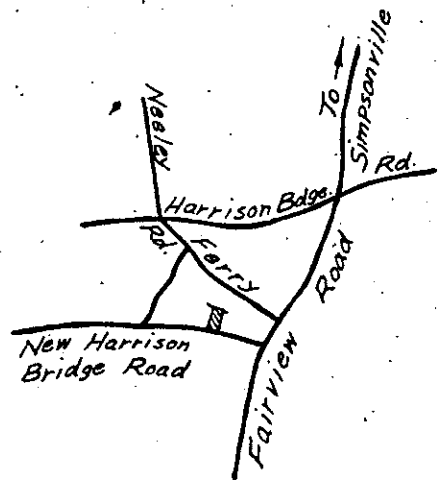


FILED

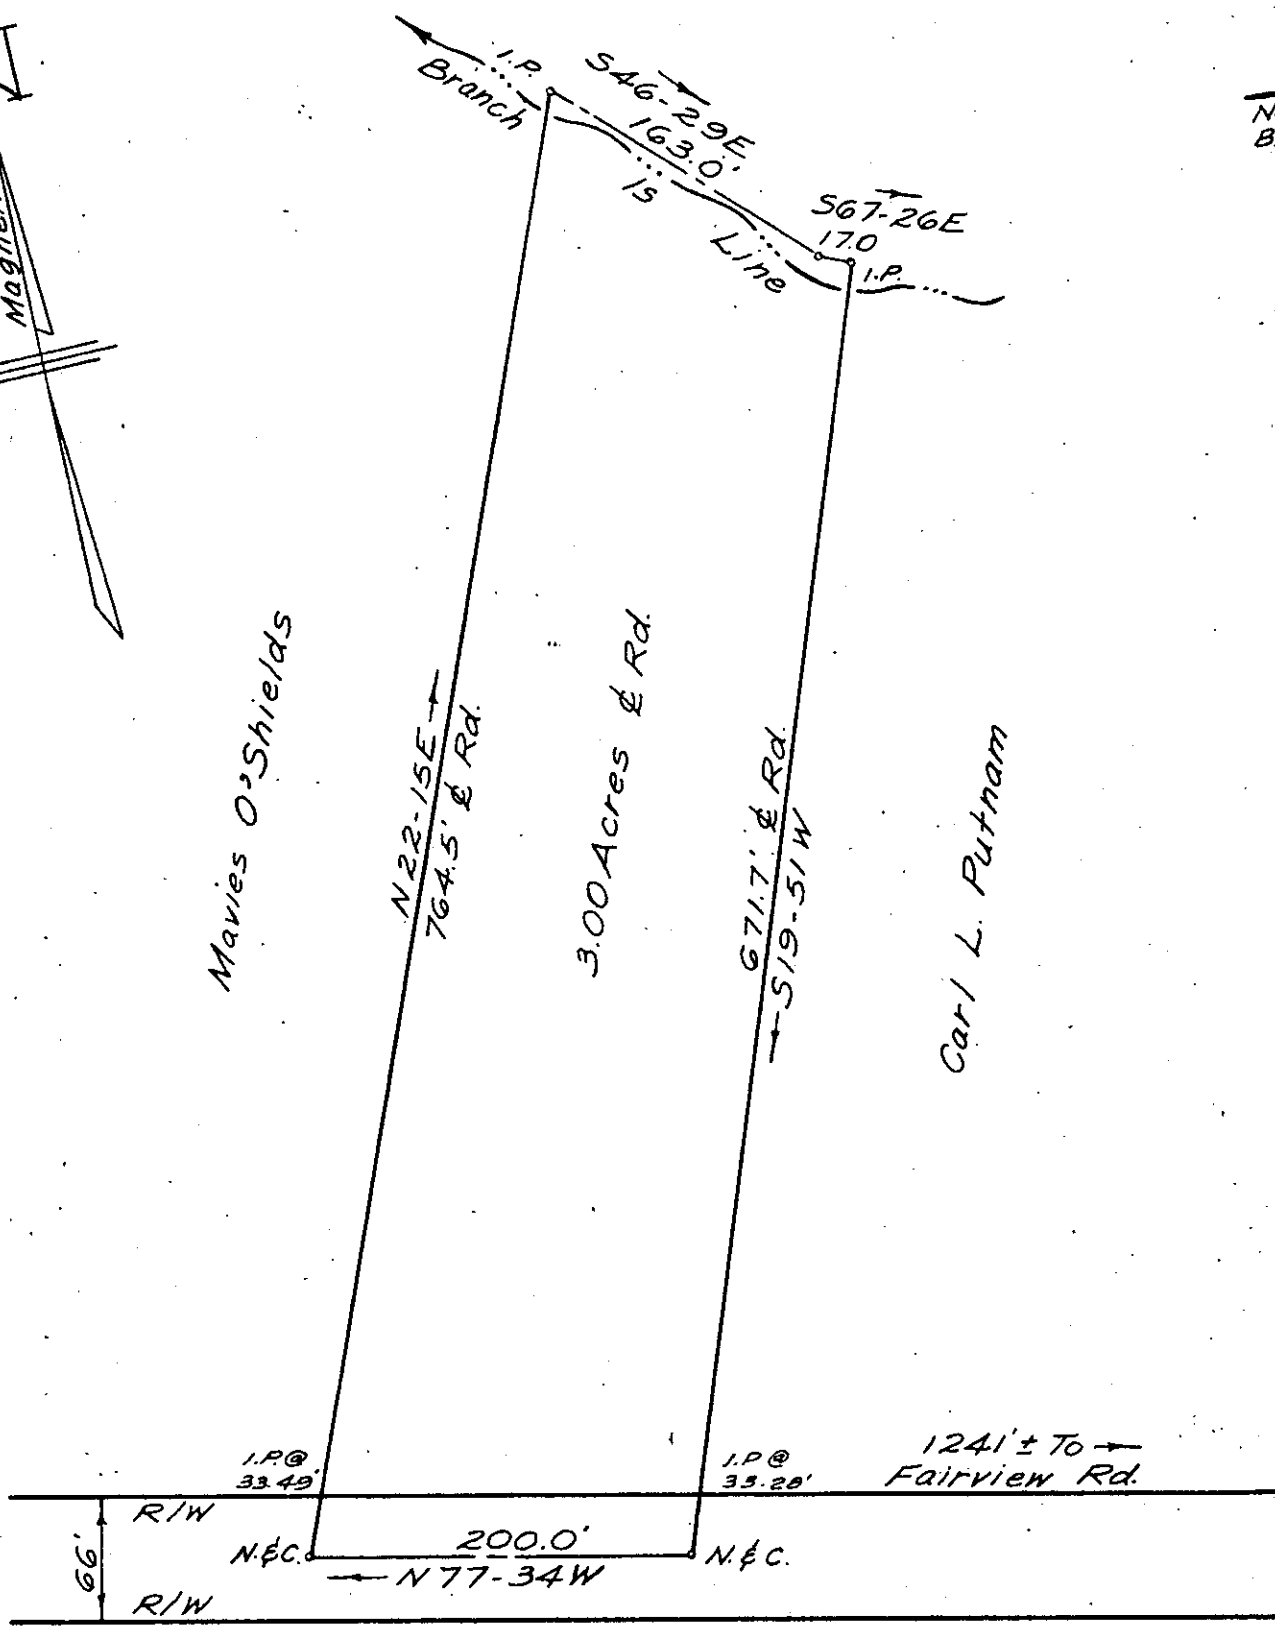

Location Map
N.T.S.

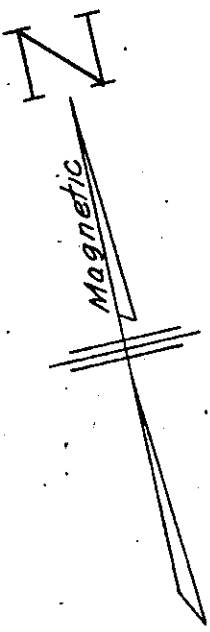

NEW HARRISON BRIDGE ROAD


SURVEY FOR

MYRA O'SHIELDS

NEAR SIMPSONVILLE
GREENVILLE CO., S.C.

JUNE, 1983

SCALE: 1" = 100'

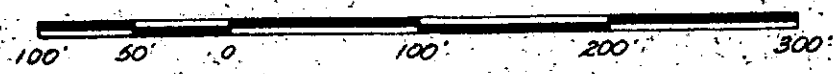

FILED
GREENVILLE CO. S.C.
JUN 27 3 16 PM '83
DONNIE S. LAMBERSLEY
R.M.C.

35.225

9-R-78

JAMES L. STRICKLAND
REGISTERED
NO. 4562
S.C.

JAMES L. STRICKLAND, R.L.S. 4042

I hereby certify that the ratio of precision of the field survey is 1/3,500* as shown hereon and the area was determined by D.M.D. method of area calculation.

GC10 2 JUN 27 83 580

5.00CI