


FILED
GREENVILLE CO. S. C.

MICROFILMED

JUL 13 3 00 PM '83

DONNIE S. TANKERSLEY
R.M.C.

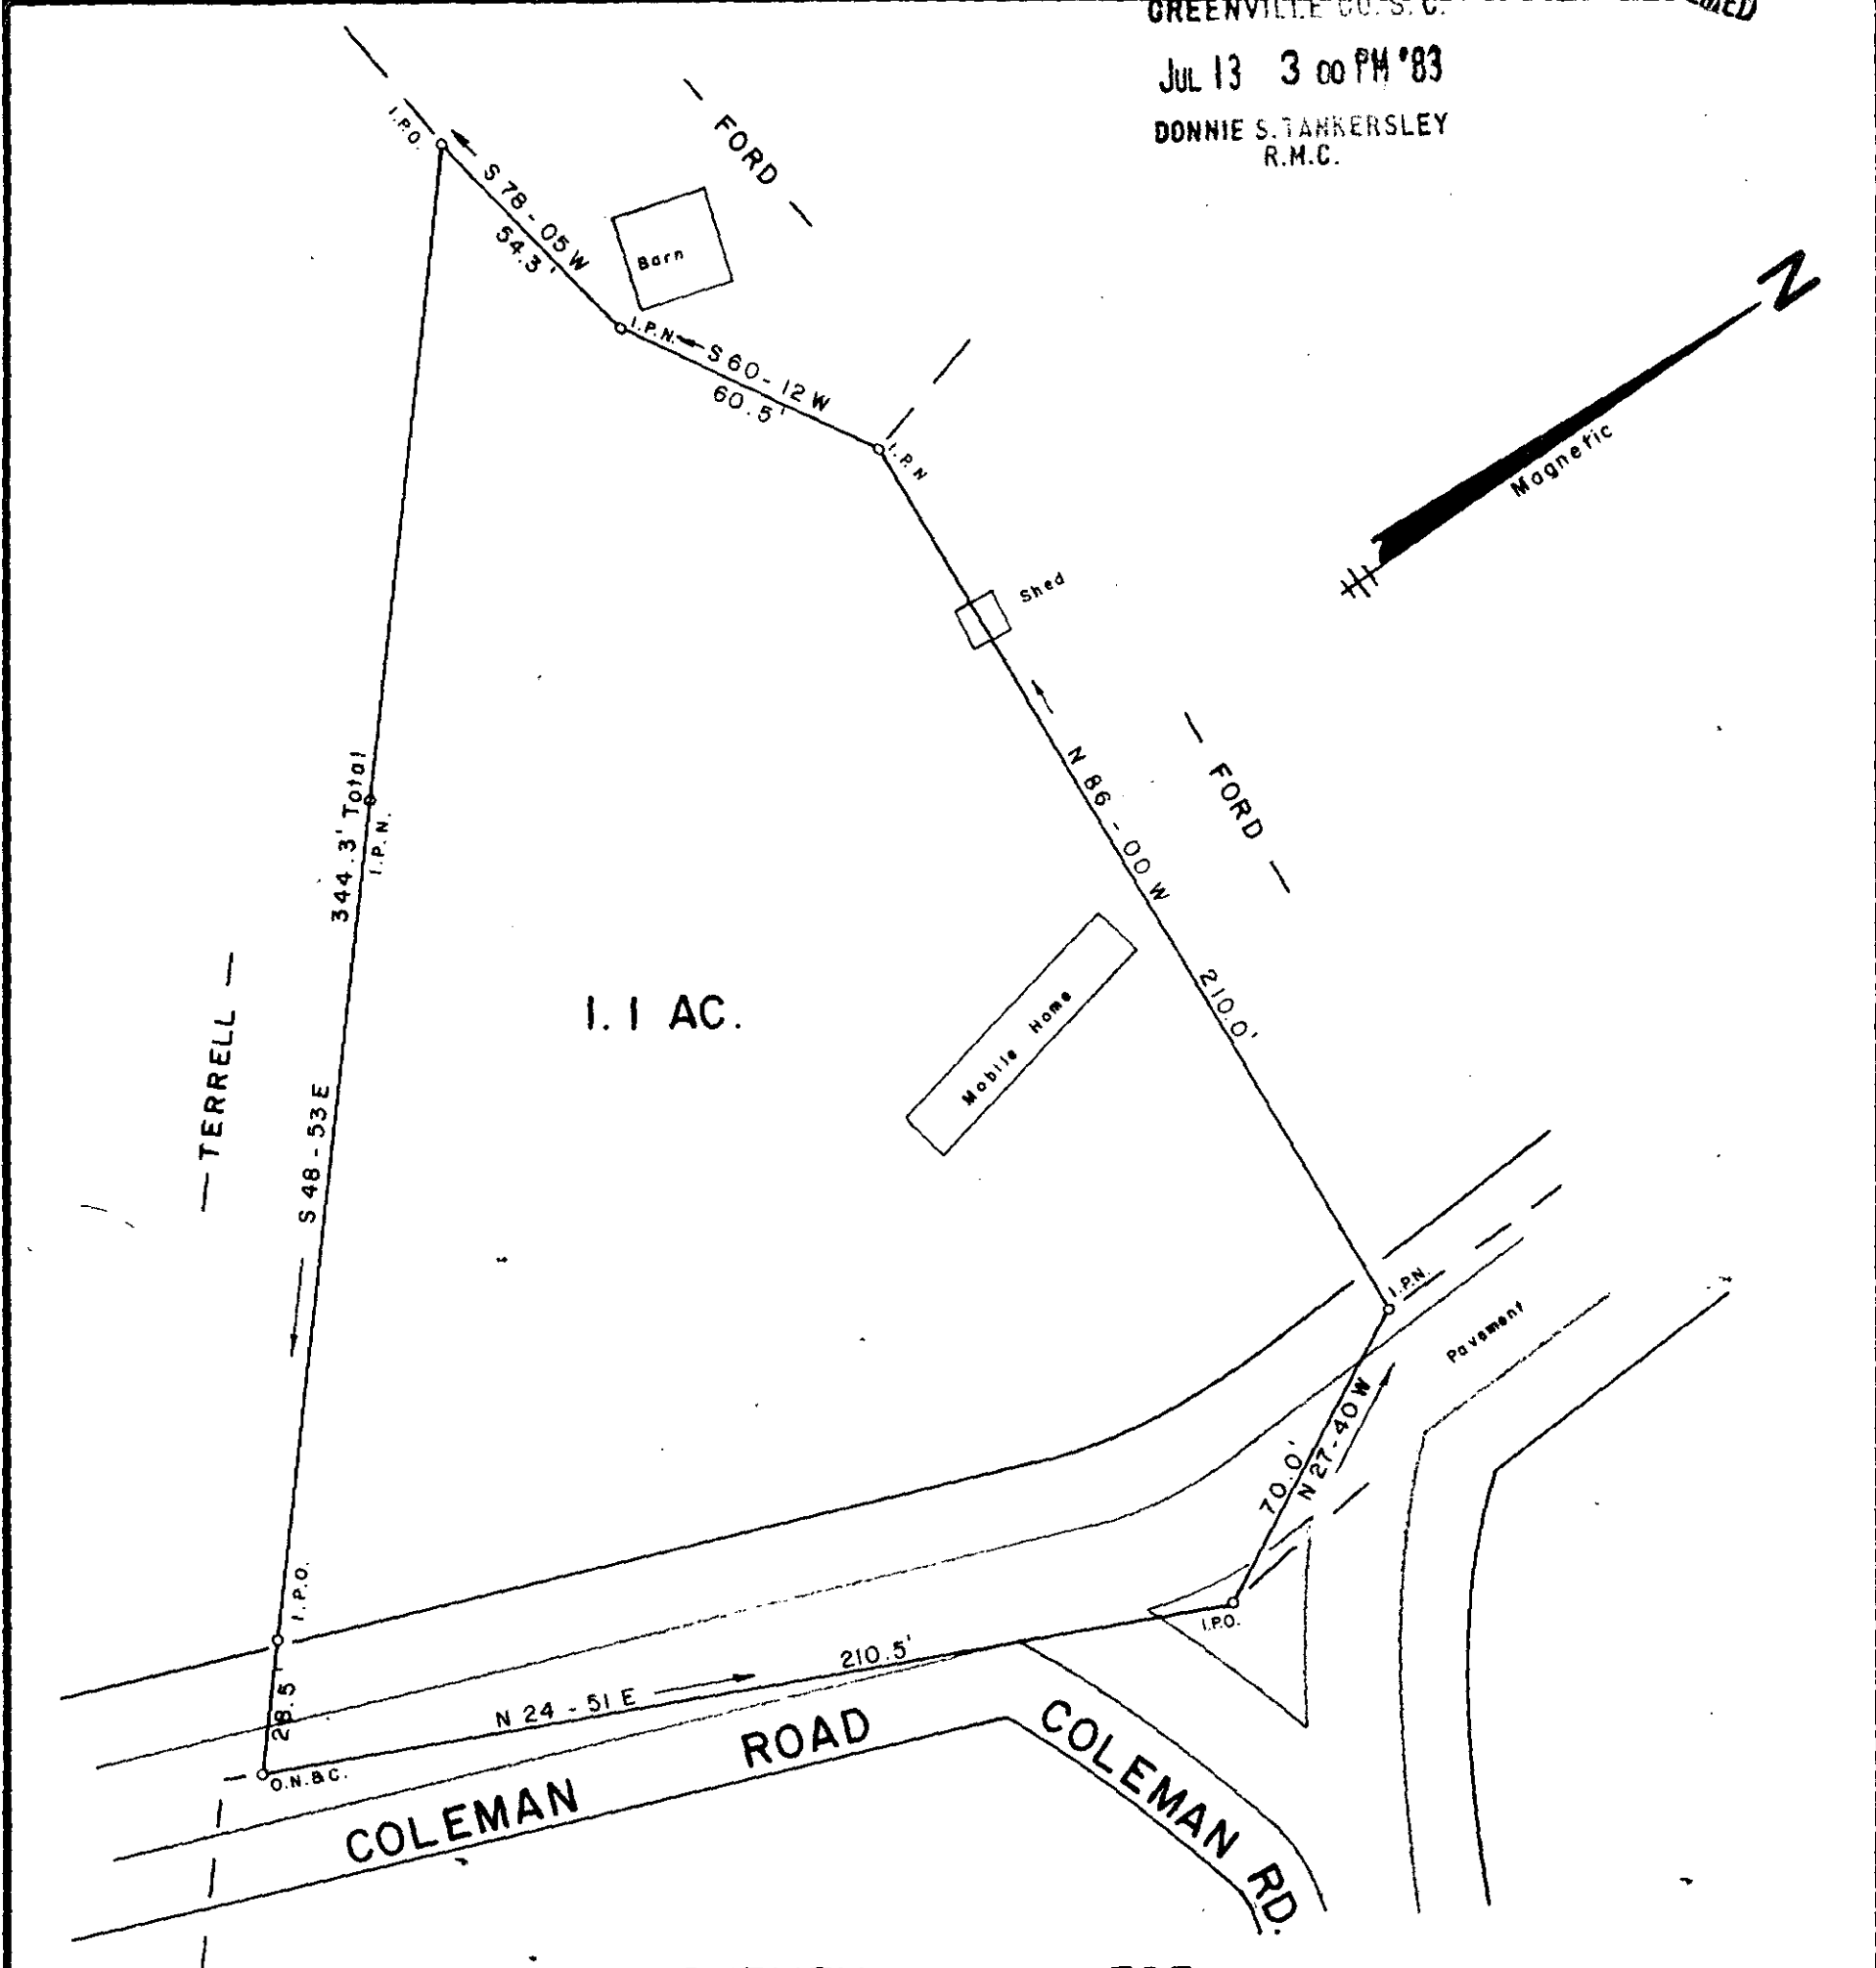

1.1 AC.

SURVEY FOR
BRUCE LORETTA **NICHOLSON NICHOLSON**
 NEAR TRAVELERS REST GREENVILLE COUNTY
 SOUTH CAROLINA
 MAY 27, 1983

JUL 13 1983


9R-96

1410

Note: Reference Plat Book LLL - Page 49A.

JEFFERY M. PLUMBLEE, INC.
 LAND SURVEYING

P. O. BOX 788
 TRAVELERS REST, S. C. 29690 (803) 834-4426

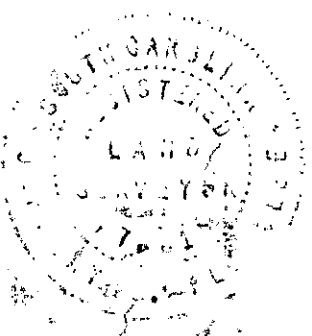

I Herby Certify That The Ratio Of Precision Of The Field Survey is 1/5000 As Shown Hereon And The Area Was Determined By D. M. D. Method.

Jeffery M. Plumblee
R. L. S. # 7881



1070
1 JUL 13 1983 1170