


This is to certify that on April 25, 1983, I surveyed the property shown on this plat, known as a Portion of the W.P. Dilworth Property, recorded in the RMC Office of Greenville County in Plat Book N on page 159, and that the property lines, walls and buildings are as shown hereon; that the building located on said lot does not encroach or project on adjacent streets or property, and that no adjacent walls or buildings encroach or project on said premises, and that no utility lines cross this property except as shown hereon. This property is not located in a designated flood hazard area.

9-S-17

28723

James R. Freeland
James R. Freeland PE and RLS 4781

MAY 2 1983

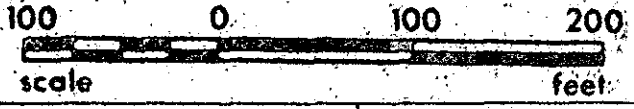

BL. BK. 500.5-1-4



STATE OF SOUTH CAROLINA
GREENVILLE COUNTY

PROPERTY OF
FRANK L. BRIDGES

| |
|---|
| FREELAND & ASSOCIATES Engineers • Land Surveyors |
| GREENVILLE, S.C. |
| SURVEY LT |
| DRAWN KEG |
| CHECK 9720 |
| SCALE 1"=100' |
| DATE 4-25-83 |
| DWG. NO. 8821 |

2 MY2 83 1115 3.00CI