


MICROFILMED

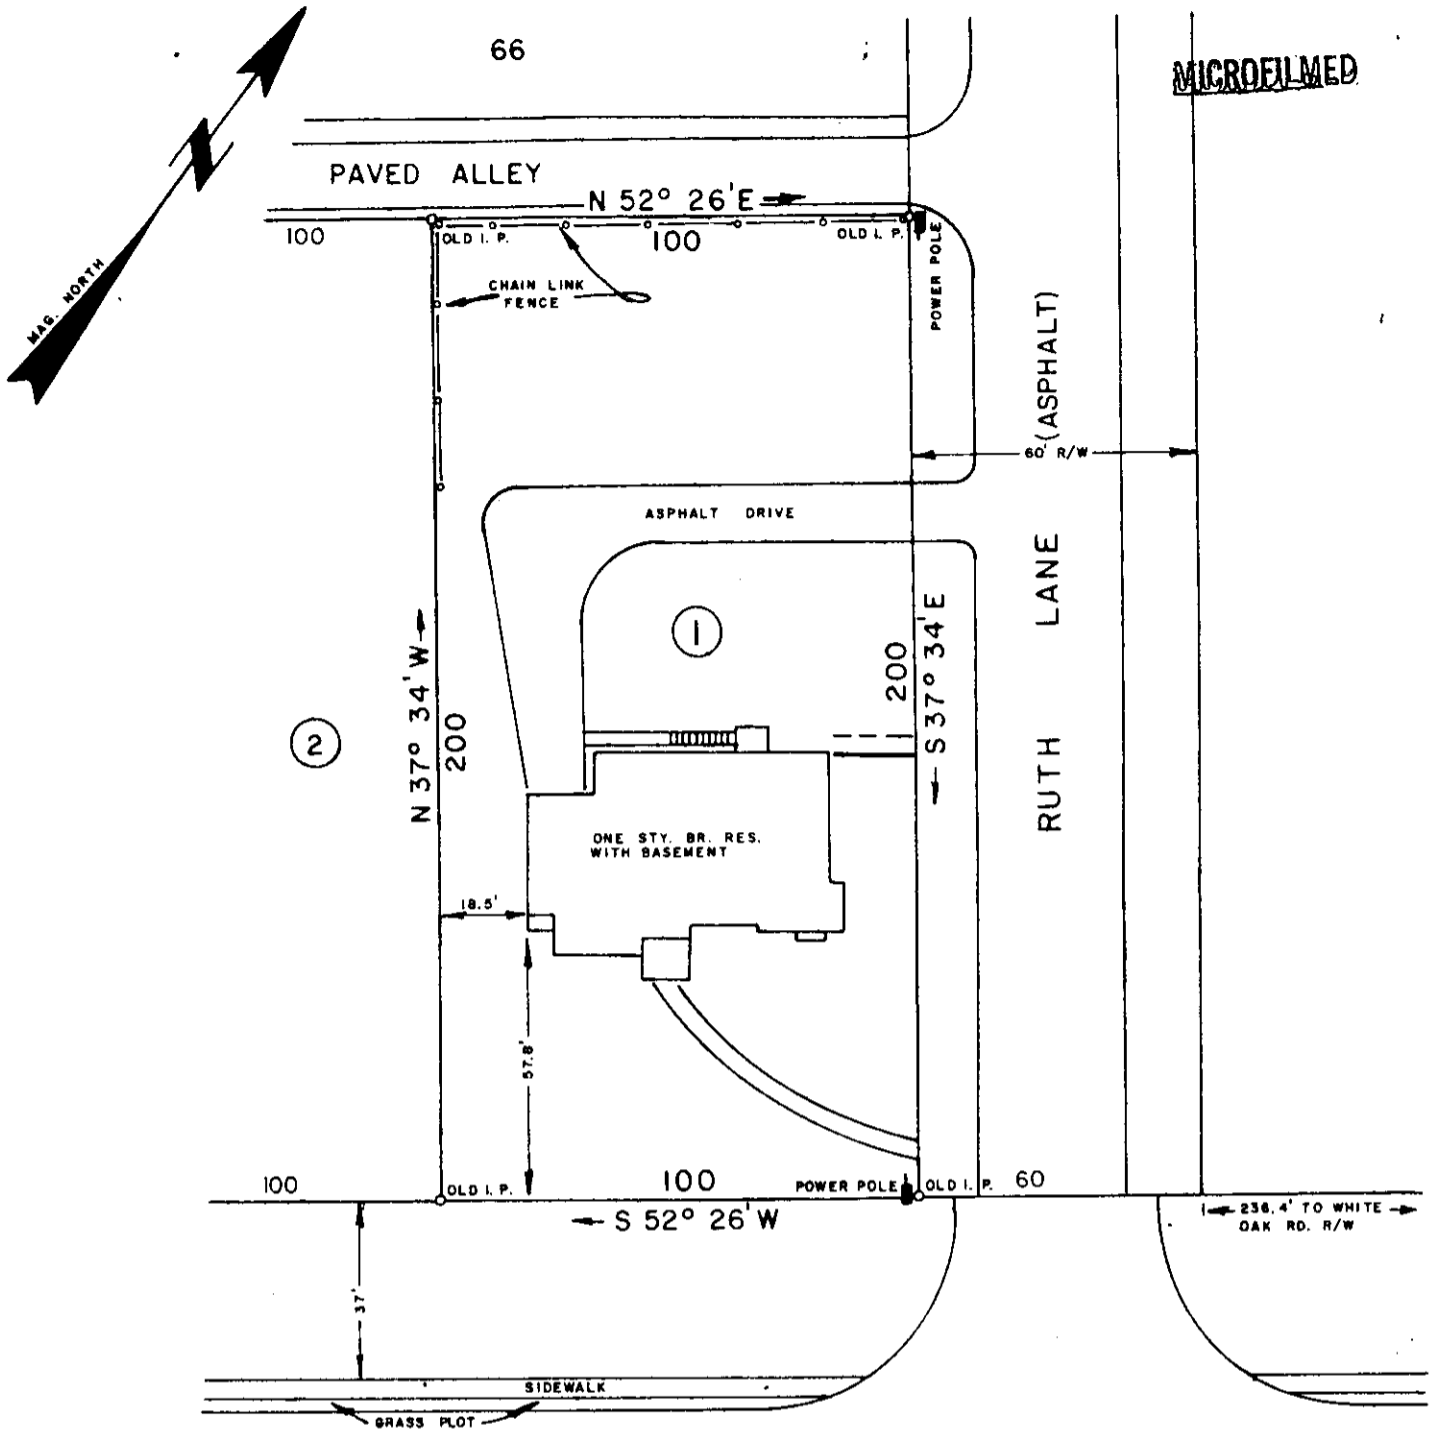

FILED
GREENVILLE CO. S.C.
MAY 9 8 37 AM '83
DONNIE S. TARKERSLEY
S.M.C.
TO GREENVILLE

U. S. HWY. 29

TO SPTBG.

29481

MAY 9 1983

✓ 9-S-47

THIS IS TO CERTIFY THAT ON THIS DATE I SURVEYED THE PROPERTY SHOWN HEREON AND THE LINES ARE AS SHOWN; THAT THE BUILDING(S) OR WALL(S) DO NOT ENCR OACH ON THE ADJACENT PROPERTY, AND THAT THE BUILDING(S) OR WALL(S) OF THE ADJACENT PROPERTY DO NOT ENCR OACH ON THIS PROPERTY EXCEPT AS SHOWN.
I CERTIFY THAT THE RATIO OF PRECISION OF THE FIELD SURVEY IS 1/7500 AS SHOWN HEREON AND THE AREAS WERE DETERMINED BY THE D M D METHOD OF CALCULATION; AND THAT THIS PROPERTY (IS NOT) IN ANY FLOOD AREA

REF. PLAT BOOK PP

REF DEED BOOK 1002, PP. 283.


SURVEY FOR

EARL E. JOHNSTON, JR.
and MARY E. JOHNSTON

LOCATED AT GREENVILLE - UNIVERSITY PARK SUBD.

COUNTY GREENVILLE	COUNTY BLOCK MAP: 519-274.03-1-1	STATE SOUTH CAROLINA
DATE: MAY 5, 1983	FIELD CHIEF B. E. HUSKEY	DRAWN BY: L. B. MORROW
REVISED:		

SCALE 1" = 40'

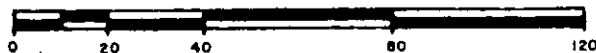

WOLFE & HUSKEY, INC ENGINEERING and SURVEYING
P O BOX 35 LYMAN, S C 29365



MEMBER OF THE S C
SOCIETY OF PROFESSIONAL
LAND SURVEYORS NO. 4785

272
30001

3-2-83