



FILED
GREENVILLE CO. S. C.
MAY 24 4 23 PM '83
DONNIE S. TANKERSLEY
R.M.C.

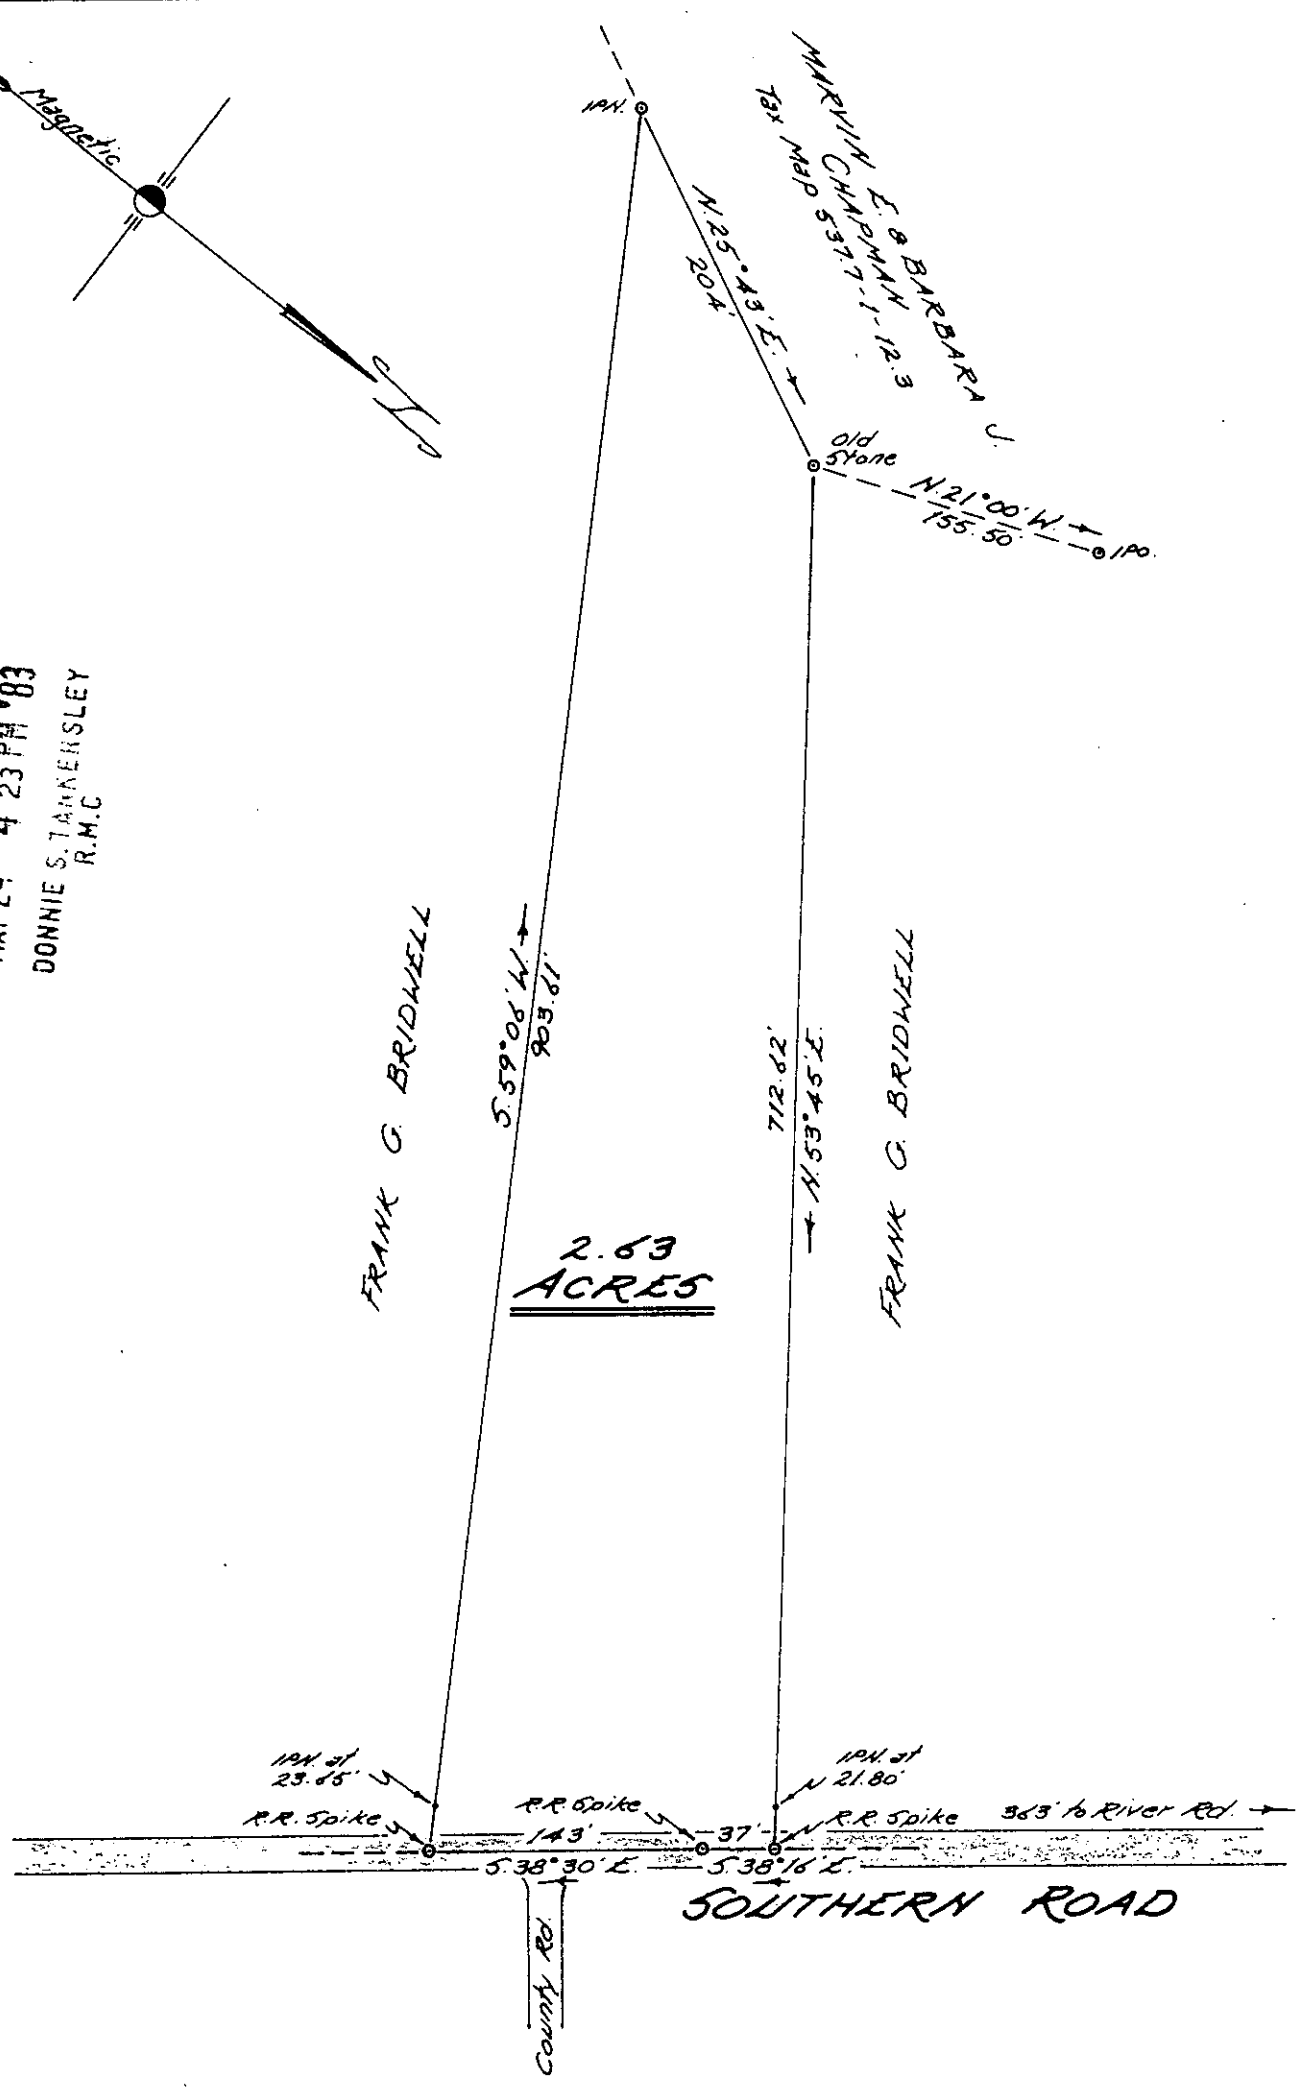

PROPERTY OF
JERRY D. STOKES JR.
Located approx. 3 miles North of Greer
GREENVILLE COUNTY, SOUTH CAROLINA

SCALE: 1" = 100 FEET MAY 19, 1983

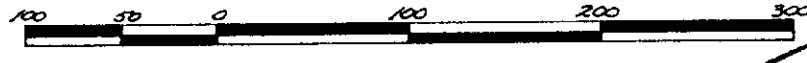

Out of Tax Map 537.7-1-12

31364

MAY 24 1983

9-T-6

I hereby certify that the ratio of precision of the field survey is 1/5000 as shown hereon and the area was determined by D.M.D. method of area calculation.

James S. Stokeland
Reg. Surveyor #4042

Tri-State Surveyors
109 Few Street
Greer, S. C. 29651

SC10 - 2 MY24 83 191

3.00CT