



This is to certify that on May 24, 1983, I surveyed the property shown on this property known as lot W-6 on the plat of Carolina Springs Golf and Country Club, recorded in the PMC Office of Greenville County in Plat Book 4L on page 151 and that the property lines, walls and buildings are as shown hereon; that the building located on said lot does not encroach or project on adjacent streets or property and that no adjacent walls or buildings encroach or project on said premises, and that no utility lines cross this property except as shown hereon. This property is not located in a designated flood hazard area.

31836 *James R. Freeland*
 James R. Freeland PE and RLS 4781

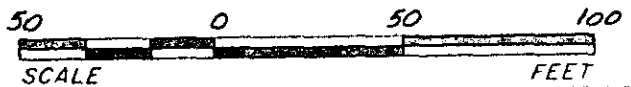

9-T-29 ✓

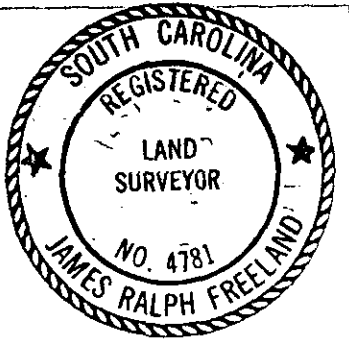

STATE OF SOUTH CAROLINA
 GREENVILLE COUNTY

CAROLINA SPRINGS GOLF & COUNTRY CLUB ; LOT W-6
PROPERTY OF
WAYNE S. JUMPER &
SARA W. JUMPER

FREELAND & ASSOCIATES Engineers • Land Surveyors	
GREENVILLE, S.C.	
SURVEY	J.E.C.
DRAWN	K.E.G.
CHECK	M.C.
SCALE	1"=50'
DATE	5-24-83
DWG. NO.	9004

THE COPY MACHINE, INC. N30031