

"THIS PLAT TO BE RECORDED  
IN THE R.M.C. OFFICE"

MICROFILMED


"THIS IS TO CERTIFY THAT THE ERROR OF CLOSURE OF THIS  
SURVEY IS 1 IN 6000±, AND THE ACREAGE HAS BEEN  
DETERMINED BY THE D.M.D. METHOD" *A.L.M. 10*

DESCRIPTIVE LOCATION



NORTH MAIN STREET

FILED  
GREENVILLE CO. S.C.  
JUN 3 1 39 PM '83  
DOMITIE S. JANKERSLEY  
R.M.C.

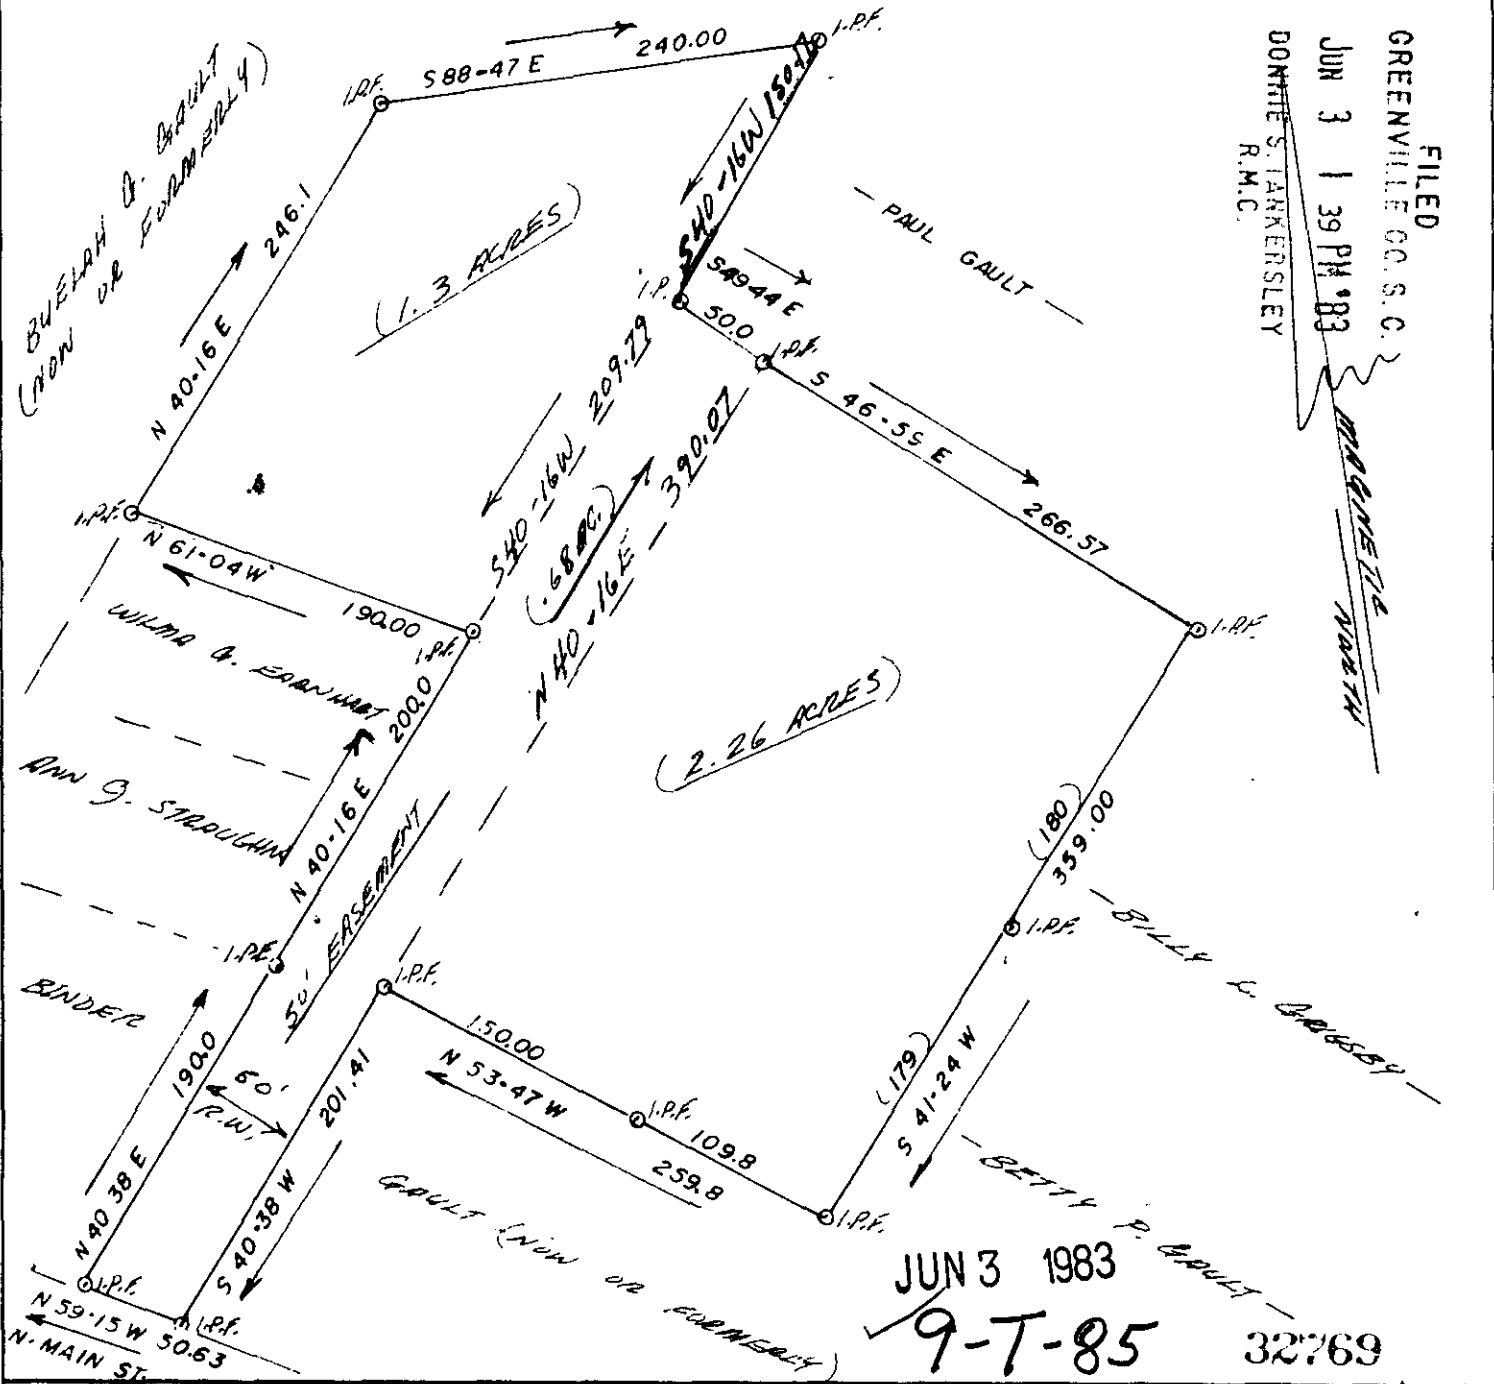

JUN 3 1983  
9-T-85 32769


PORTION OF:

LESTER R. GAULT, ESTATE

SCALE: 1" = 100'  
DATE: 5-15-83

APPROVED BY

*A.L. Montgomery*

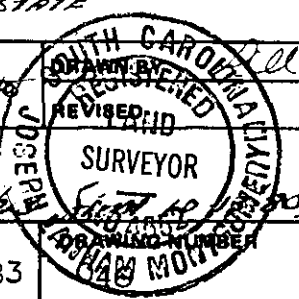

(Reference #) of by the  
STATE OF SOUTH CAROLINA  
COUNTY OF GREENVILLE ETC  
CITY OF FOUNTAIN INN 3 JUN 3 83

3.0000

"BAR SCALE"