



FILED  
 GREENVILLE CO. S.C.  
 JUN 8 9 57 AM '83  
 DONNIE S. TANKERSLEY  
 R.M.C.

I hereby certify that the ratio of precision of the field survey is 1/5,000 as shown hereon and the area was determined by DMD Method:

*James R. Freeland*  
 James R. Freeland RLS & PE 4781

33244

9-U-1

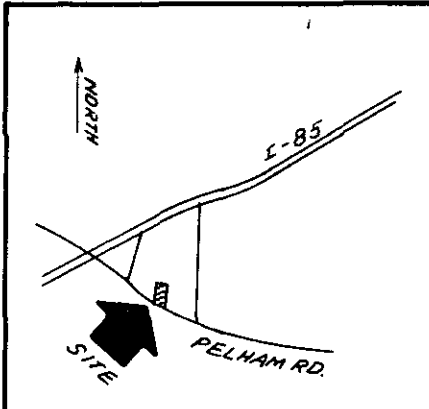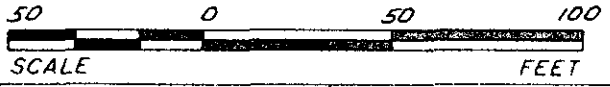

LOCATION MAP

STATE OF SOUTH CAROLINA  
 GREENVILLE COUNTY

FREELAND & ASSOCIATES  
 Engineers & Land Surveyors

GREENVILLE, S.C.



BOLAND PARK  
LOT 2 & PT. LOT 3  
PROPERTY OF  
GUS P. STATHOS

SURVEY	D.C.H.
DRAWN	B.P.
CHECK	M.C.
SCALE	1" = 50'
DATE	JUNE 6, 83
DWG. NO.	8521

THE TOWNSHIP, INC. #00033