
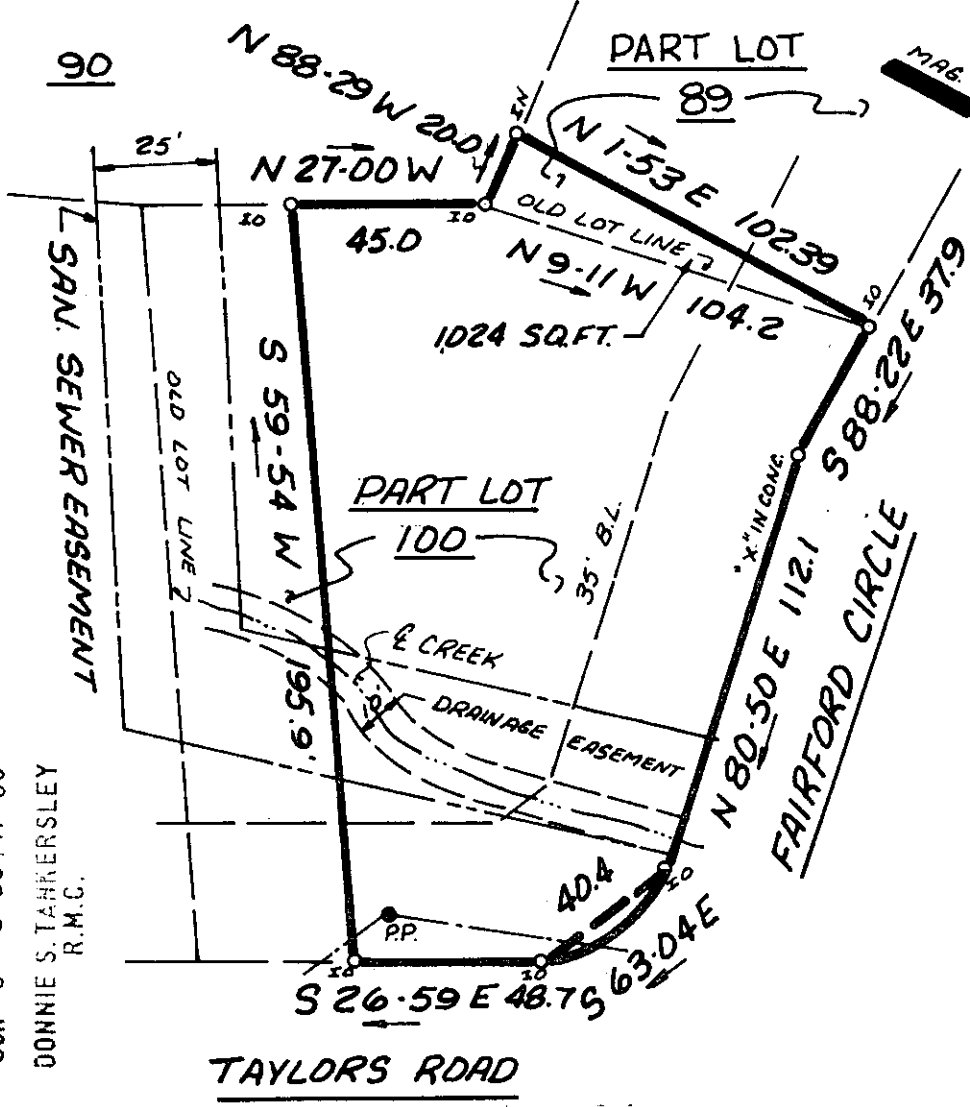


MICROFILMED

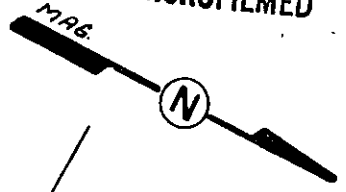

99

FILED
GREENVILLE CO. S.C.
JUN 8 3 36 PM '83
DONNIE S. TARKERSLEY
R.M.C.

TAYLORS ROAD


94-5

33246

I hereby certify that the ratio of precision of the field survey is 1/5,000 as shown hereon and the area was determined by DMD Method.

James R. Freeland
James R. Freeland RLS & PE 4781

SC10 - 2 JUN 8 1983

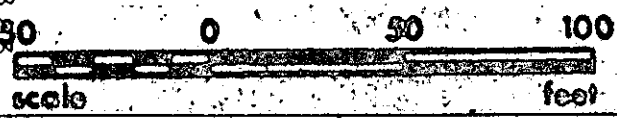

NOTE: PART LOT 100 SURVEYED FEB. 24, 1982



STATE OF SOUTH CAROLINA
GREENVILLE COUNTY

COLONIAL HILLS
SEC. 5; PART LOTS 89 & 100
SURVEY FOR
ROBERT L. HORVATH
SHARRON M. HORVATH

FREELAND & ASSOCIATES Engineers • Land Surveyors	
GREENVILLE, S.C.	
SURVEY	J.C.
DRAWN	KEG.
CHECK	MC
SCALE	1"=50'
DATE	5-3-83
DWG. NO.	8817