



L.A. GARLINGTON

MICROFILMED

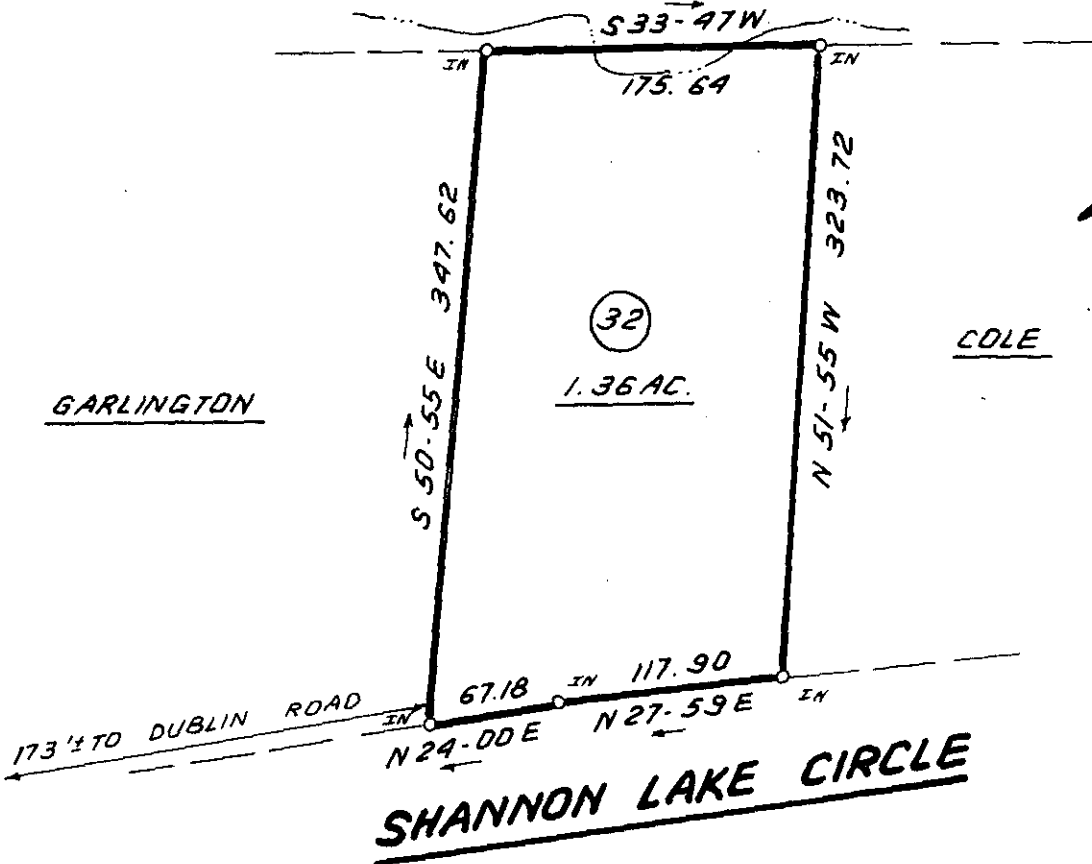

FILED  
GREENVILLE CO. S.C.  
JUN 9 3 20 PM '83  
DONNIE S. TAMMERSLEY  
R.M.C.

LOCATION MAP

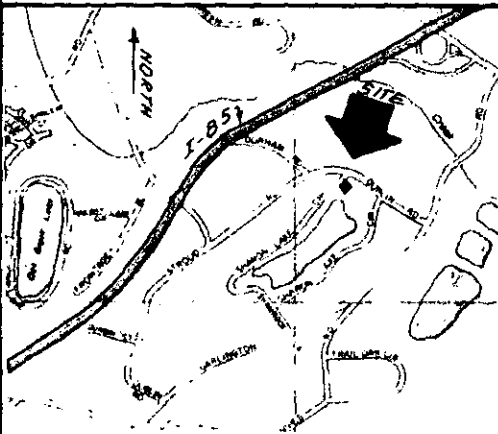

I hereby certify that the ratio of precision of the field survey is 1/5,000 as shown hereon and the area was determined by DMD Method.

33411 James R. Freeland  
James R. Freeland RLS & PE 4781

9-6-10 JUN 9 1983



STATE OF SOUTH CAROLINA  
GREENVILLE COUNTY

FREELAND & ASSOCIATES  
Engineers • Land Surveyors

GREENVILLE, S.C.

SURVEY FOR  
LOUIS A. GARLINGTON

SURVEY D.C.H.

DRAWN B.R.

CHECK

SCALE 1" = 100'

DATE FEB. 17. 83

DWG. NO. 8390-32

5070  
-- JUN 9 83  
613  
50001