


MICROFILMED

FORMERLY GODDARD

FORMERLY GODDARD

NORTH HARRISON BRIDGE ROAD

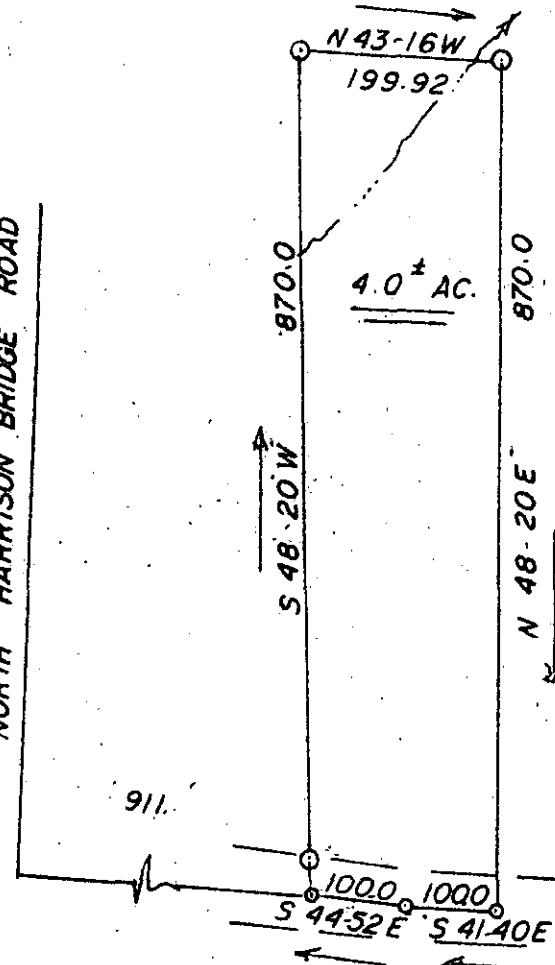

HARRISON BRIDGE ROAD

FILED  
 GREENVILLE CO. S.C.  
 JUN 15 3 32 PM '83  
 DONNIE S. JANBERSLEY  
 R.M.C.

JUN 15 1983

34068

9-4-26

SCTO -----2 JUN 15 83 881  
 3.00CI

SURVEY FOR:		
MYRL DEMPSEY		
SCALE: 1" = 200'	APPROVED BY	DRAWN BY <i>all</i>
DATE: 3-28-80	<i>[Signature]</i>	REVISED
SOUTH GREENVILLE COUNTY SURVEYOR		SOUTH CAROLINA
		DRAWING NUMBER