


MICROFILMED

Magnetic

Carrol & Virginia Ann Goodwin

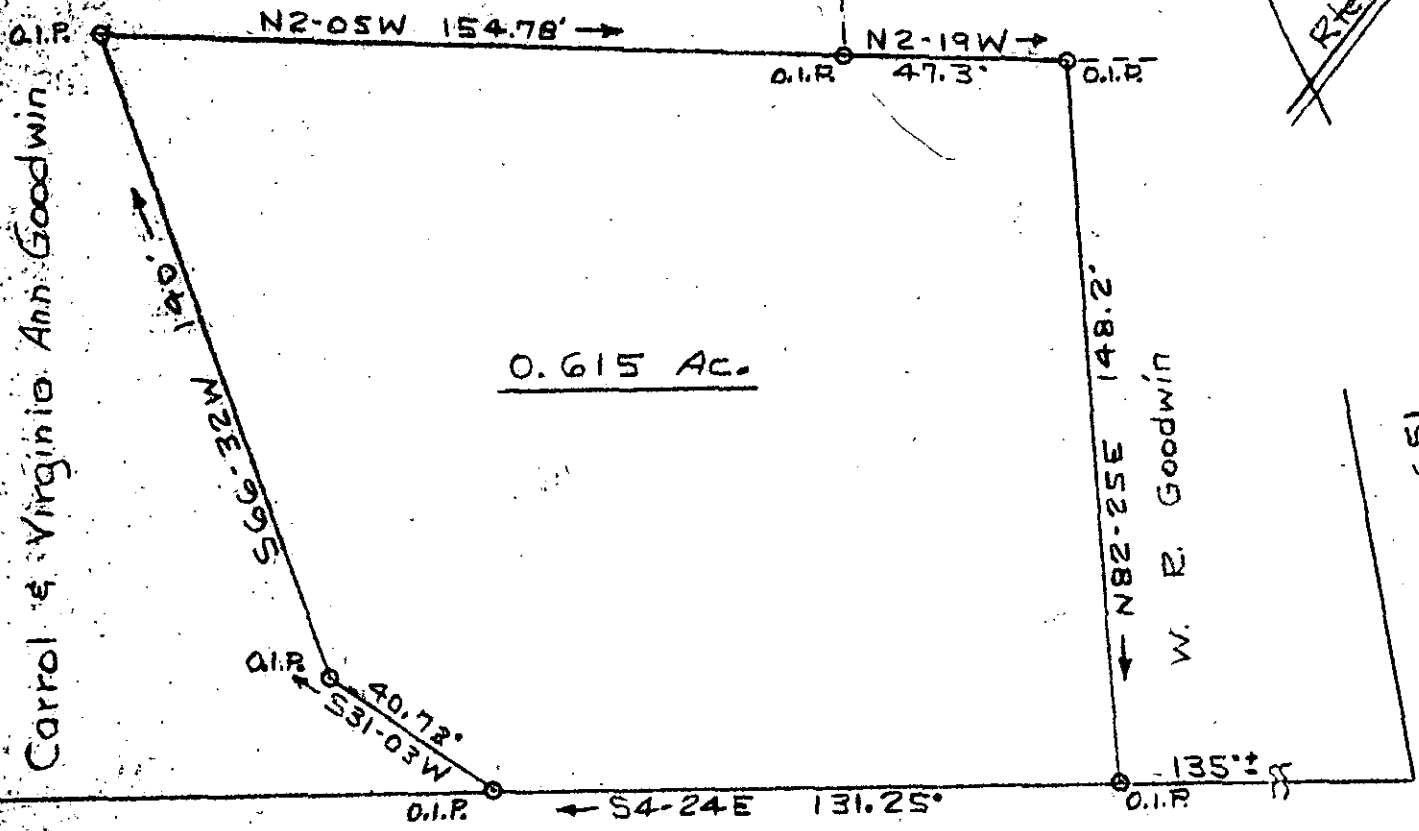

Carrol & Virginia Ann Goodwin

0.615 Ac.

W. R. Goodwin

Rd. S-23-651

Rte. 418

To Rte. 276

31845


PROPERTY OF
GERALD CHRIS GOODWIN

GREENVILLE CO. S. C.


Scale 1" = 40' June 16, 1983

T. H. Walker, Jr. Reg. L.S. 3182

300 Maple Dr. Mauldin, S. C.

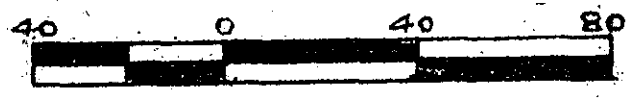

Error of closure exceeds 1/2500

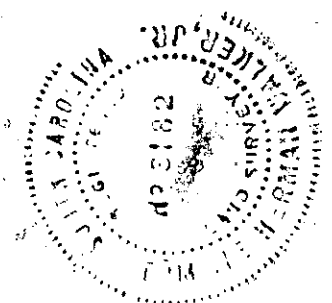

FILED
GREENVILLE CO. S. C.
JUN 22 3 38 PM '83
DONNIE S. TARKERSLEY
R.M.C.

✓ 94-52

T. H. Walker, Jr.

10612047 0 004 46021801