


MICROFILMED

FILED
GREENVILLE CO. S. C.
JUN 29 11 09 AM '83
DONNIE S. TANKERSLEY
-R.M.C.

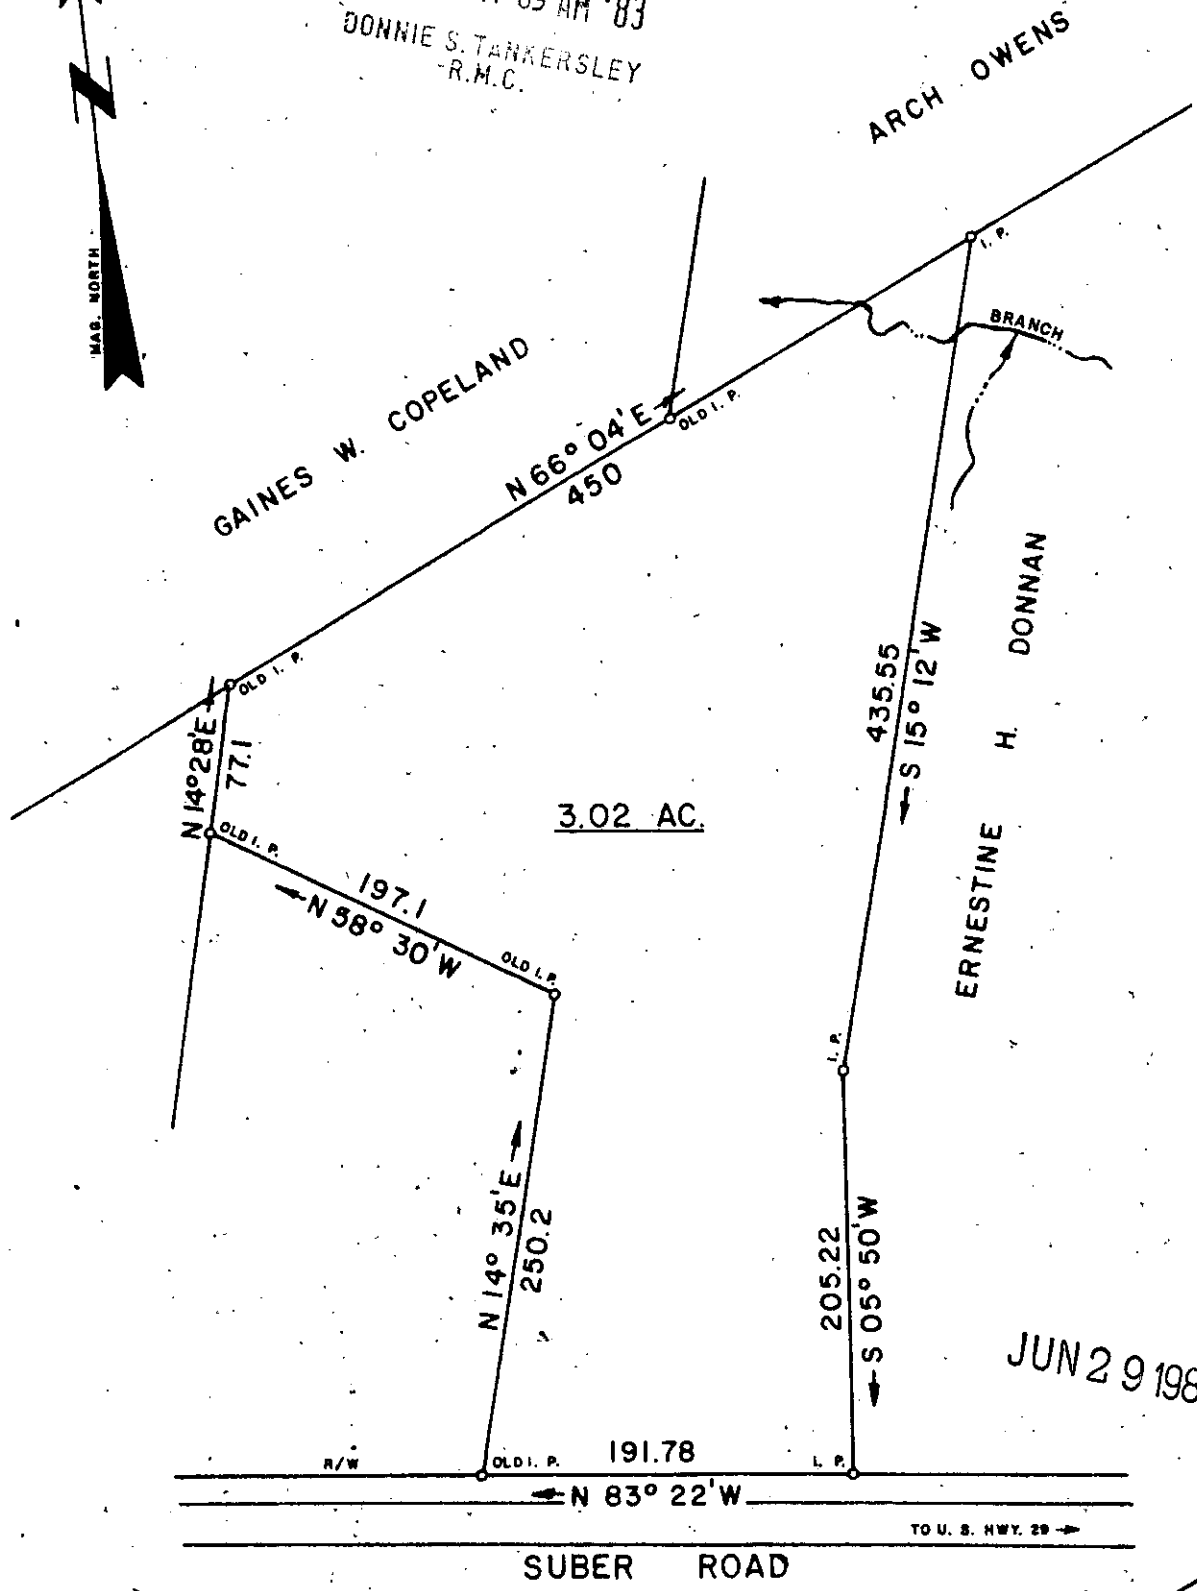

JUN 29 1983

9-2-80 ✓
35754

SECTION 2 JUN 29 1983 808

HEREBY CERTIFY THAT THE RATIO OF PRECISION OF THE FIELD SURVEY IS 1/7500 AS SHOWN HEREON AND THE AREAS WERE DETERMINED BY THE D. M. D. METHOD OF AREA CALCULATION.

SURVEY FOR
DARRELL WITT and ALICE HINDS
LOCATED APPROX. 0.5 MILE WEST OF FAIRVIEW CHURCH

COUNTY: GREENVILLE	COUNTY BLOCK MAP:	STATE: SOUTH CAROLINA
DATE: APRIL 19, 1983	FIELD CHIEF: B. E. HUSKEY	DRAWN BY: L. B. MORROW
REVISED:		

SCALE 1" = 100'



WOLFE & HUSKEY, INC. ENGINEERING and SURVEYING
P. O. BOX 35 - LYMAN, S. C. 29365

MEMBER OF THE S. C. SOCIETY OF PROFESSIONAL LAND SURVEYORS NO. 4785