


MICROFILMED

"THIS IS TO CERTIFY THAT THE ERROR OF CLOSURE OF THIS SURVEY IS 1 IN 7500±, AND THE ACREAGE HAS BEEN DETERMINED BY THE D.M.D. METHOD:"

FILED  
GREENVILLE CO. S. C.  
JUL 1 10 08 AM '83

J. L. LEAKE JR.  
DONNIE S. TANKERSLEY  
B.M.C.

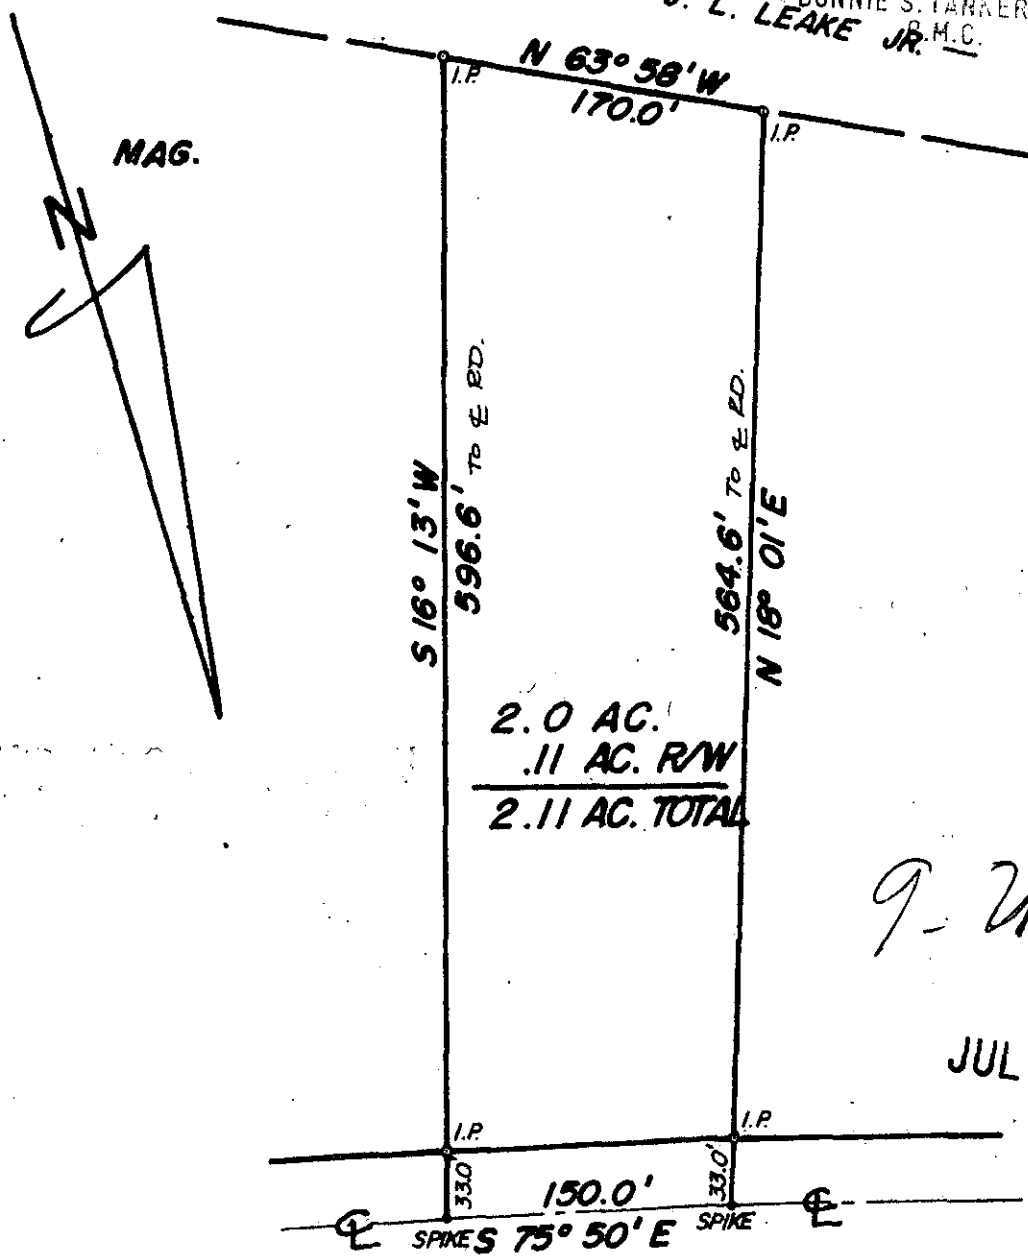

# NEW HARRISON BRIDGE ROAD

Property of Roger W. Stone and Deborah W. Stone		
SCALE: 1" = 100'	APPROVED BY <i>[Signature]</i>	DRAWN BY <i>[Signature]</i>
DATE: 9-9-80		REVISED
NEAR SIMPSONVILLE, S.C.		GREENVILLE COUNTY, S.C.
REF. DAT BY CAROLINA ENGR. & SURVEYING CO. FOR CARL PUTNAM, S-18-73.		DRAWING NUMBER 55 3.00CD