


FILED
 GREENVILLE CO. S.C.
 JUL 7 8 52 AM '83
 DONNIE S. HANKERSLEY
 R.M.C.

JUL 7 1983


9V-13 ✓

746

This is to certify that on JUNE 25, 1983 I surveyed the property shown on this plat, recorded in the C.O.C. Office of GREENVILLE County in Plat Book S on page 69, (D.B. 625 at Page 505.) and that the property lines, walls and buildings are as shown hereon; that the buildings located on said lot do not encroach or project on adjacent streets or property, and that no adjacent walls or buildings encroach or project on said premises, and that no utility lines cross this property except as shown hereon. This property is not located in a designated flood hazard area.

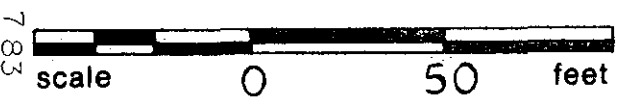

F. V. Clinkscales Jr.
 F. V. Clinkscales Jr. RLS & PE 5767

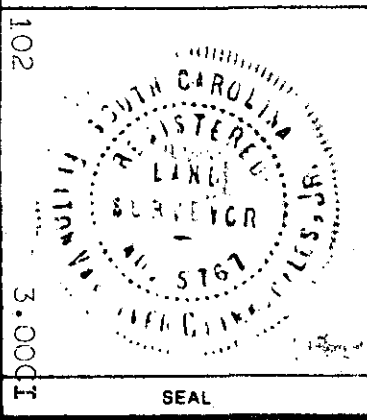

**STATE OF SOUTH CAROLINA
 GREENVILLE COUNTY**

PROPERTY OF
**DAVID F. & D. VIRGINIA
 LAWLESS**

FREELAND & ASSOCIATES
 Engineers Land Surveyors
 120 E. MAIN ST.
 CLINTON, S.C.
 phone: 984-2316
845-3280

SURVEY	FVC
DRAWN	ZVC
CHECK	
SCALE	1" = 50'
DATE	6/25/83
DWG. NO.	DL 3005