


MICROFILMED

FILED
GREENVILLE CO. S. C.
JUL 15 10 06 AM '83
DONNIE BARKER
S. BARKER SLEY

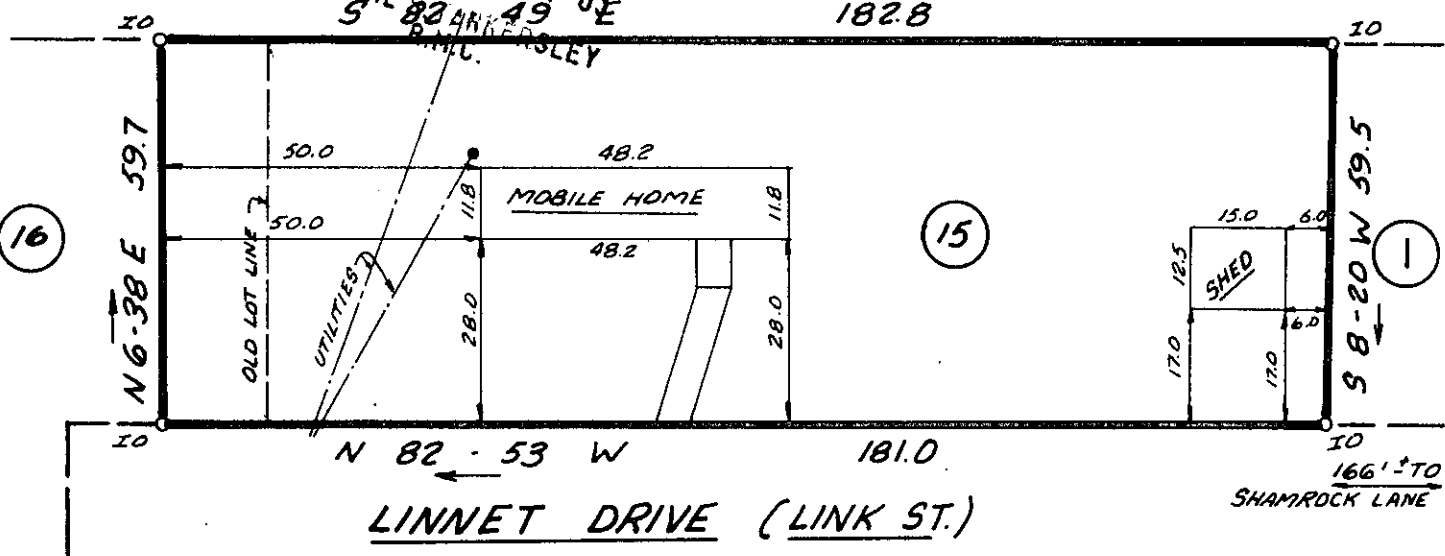


This is to certify that on May 27, 1983, I surveyed the property shown on this plat, known as Lot 15 on the plat of T.T. Link Property, recorded in the P.M.C. Office in Plat Book D on page 248 and that the property lines, walls and buildings are as shown hereon; that the building located on said lot does not encroach or project on adjacent streets or property and that no adjacent walls or buildings encroach or project on said premises; and that no utility lines cross this property except as shown hereon. This property is not located in a designated flood hazard area.



James R. Freeland
James R. Freeland PE and RLS 4781

9-V-37 ✓
1796

1111 15 1983

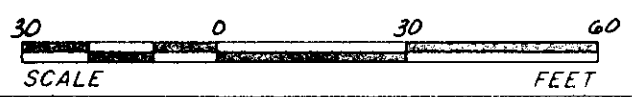

TX. BK. P27-6-3



STATE OF SOUTH CAROLINA
GREENVILLE COUNTY

T.T. LINK
LOT 15
PROPERTY OF
HAYDEN STOKES

FREELAND & ASSOCIATES
Engineers • Land Surveyors
GREENVILLE, S.C.

SURVEY L.T.
DRAWN KEG
CHECK J.E.L.
SCALE 1" = 30'
DATE 5-27-83
DWG. NO. 9038-000-D

6010 ----- 3 JUL 15 83 014