


MICROFILMED

WILLOWICK
APTS.

JUANITA GROFF
MACKEY N/F

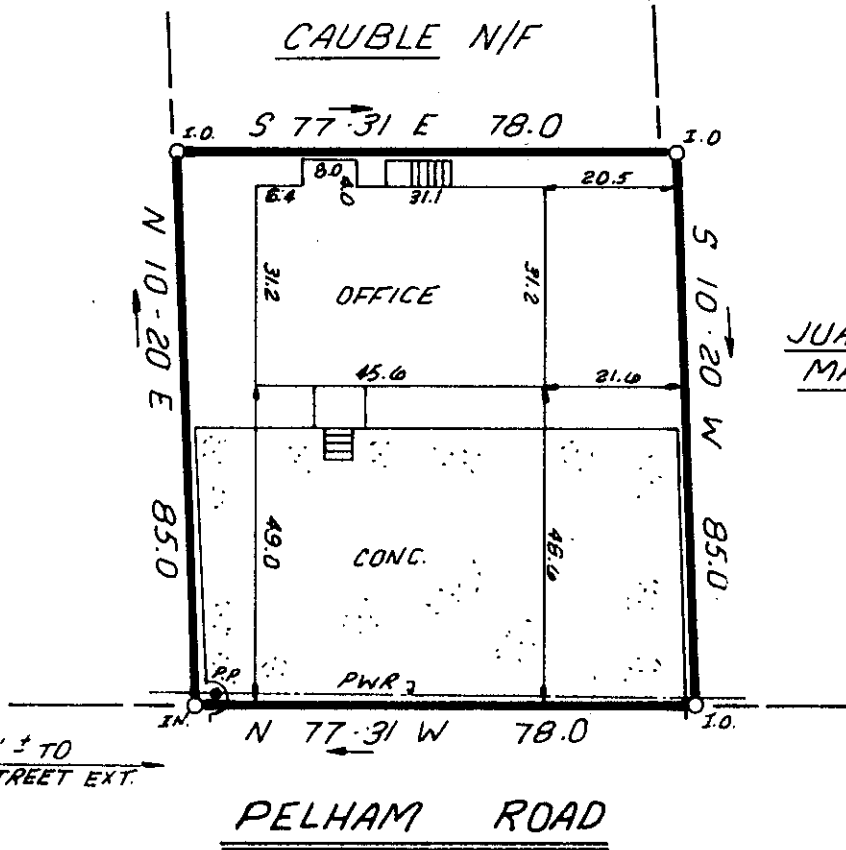


1673.6' ± TO
EAST NORTH STREET EXT.

PELHAM ROAD



This is to certify that on July 14, 1983, I surveyed the property shown on this plat, known as the Property of Charles E. Cauble, recorded in the RMC Office of Greenville in Plat Book 6N on page 82 and that the property lines, walls and buildings are as shown hereon; that the building located on said lot does not encroach or project on adjacent streets or property and that no adjacent walls or buildings encroach or project on said premises, and that no utility lines cross this property except as shown hereon.

William B. Huntley
 William B. Huntley, L.E. PLS 8809

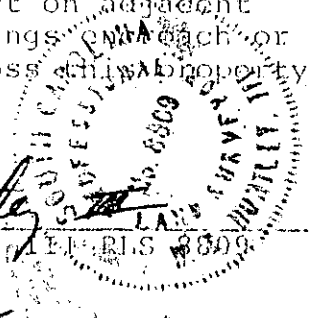

58510 1 JUL 15 83 1355

FILED
 GREENVILLE CO. S. C.
 JUL 15 4 32 PM '83
 DONNIE S. TANKERSLEY
 R.M.C.

1726

9-V-40

JUL 15 1983

SCALE

FEET

STATE OF SOUTH CAROLINA
 GREENVILLE COUNTY

FREELAND & ASSOCIATES
 Engineers • Land Surveyors

GREENVILLE, S.C.

PROPERTY OF
E. ROGER CHERRY JR.

SURVEY J.E.C.

DRAWN K.E.G.

CHECK *TH*

SCALE 1" = 30'

DATE 7-14-83

DWG. NO. 9344



SEAL