


CURVES					
NO.	CHORD BEARING	CHORD	ARC	RADIUS	DELTA
1.	N74-07-41E	67.54	67.69	288.25	13-27-24
2.	N60-08-03E	79.48	79.73	288.25	15-50-53
3.	N26-11-14W	167.74	170.16	290.77	32-30-48
4.	N17-22-36W	93.83	94.13	340.77	15-49-34
5.	N34-07-15W	104.43	105.05	340.77	17-37-44
6.	N54-29-36E	97.82	98.09	377.48	14-53-22
7.	N72-26-47E	137.69	138.46	377.48	21-01-00
8.	N87-14-25E	57.06	57.11	377.48	08-40-08
9.	N01-20-51W	127.12	127.19	1057.04	06-53-40
10.	N88-33-56E	44.65	44.67	427.48	05-59-1E
11.	N78-47-36E	101.84	102.08	427.48	13-40-54
12.	N64-31-39E	110.48	110.79	427.48	14-50-59
13.	N52-04-32E	74.92	75.01	427.48	10-03-14
14.	N52-12-14W	16.08	16.15	50.00	18-30-18
15.	N86-23-23E	53.22	56.12	50.00	64-18-28
16.	N05-38-32E	75.00	84.81	50.00	97-11-14
17.	N87-57-05W	70.71	78.54	50.00	90-00-00
18.	N67-12-31E	116.89	118.09	238.25	28-23-59

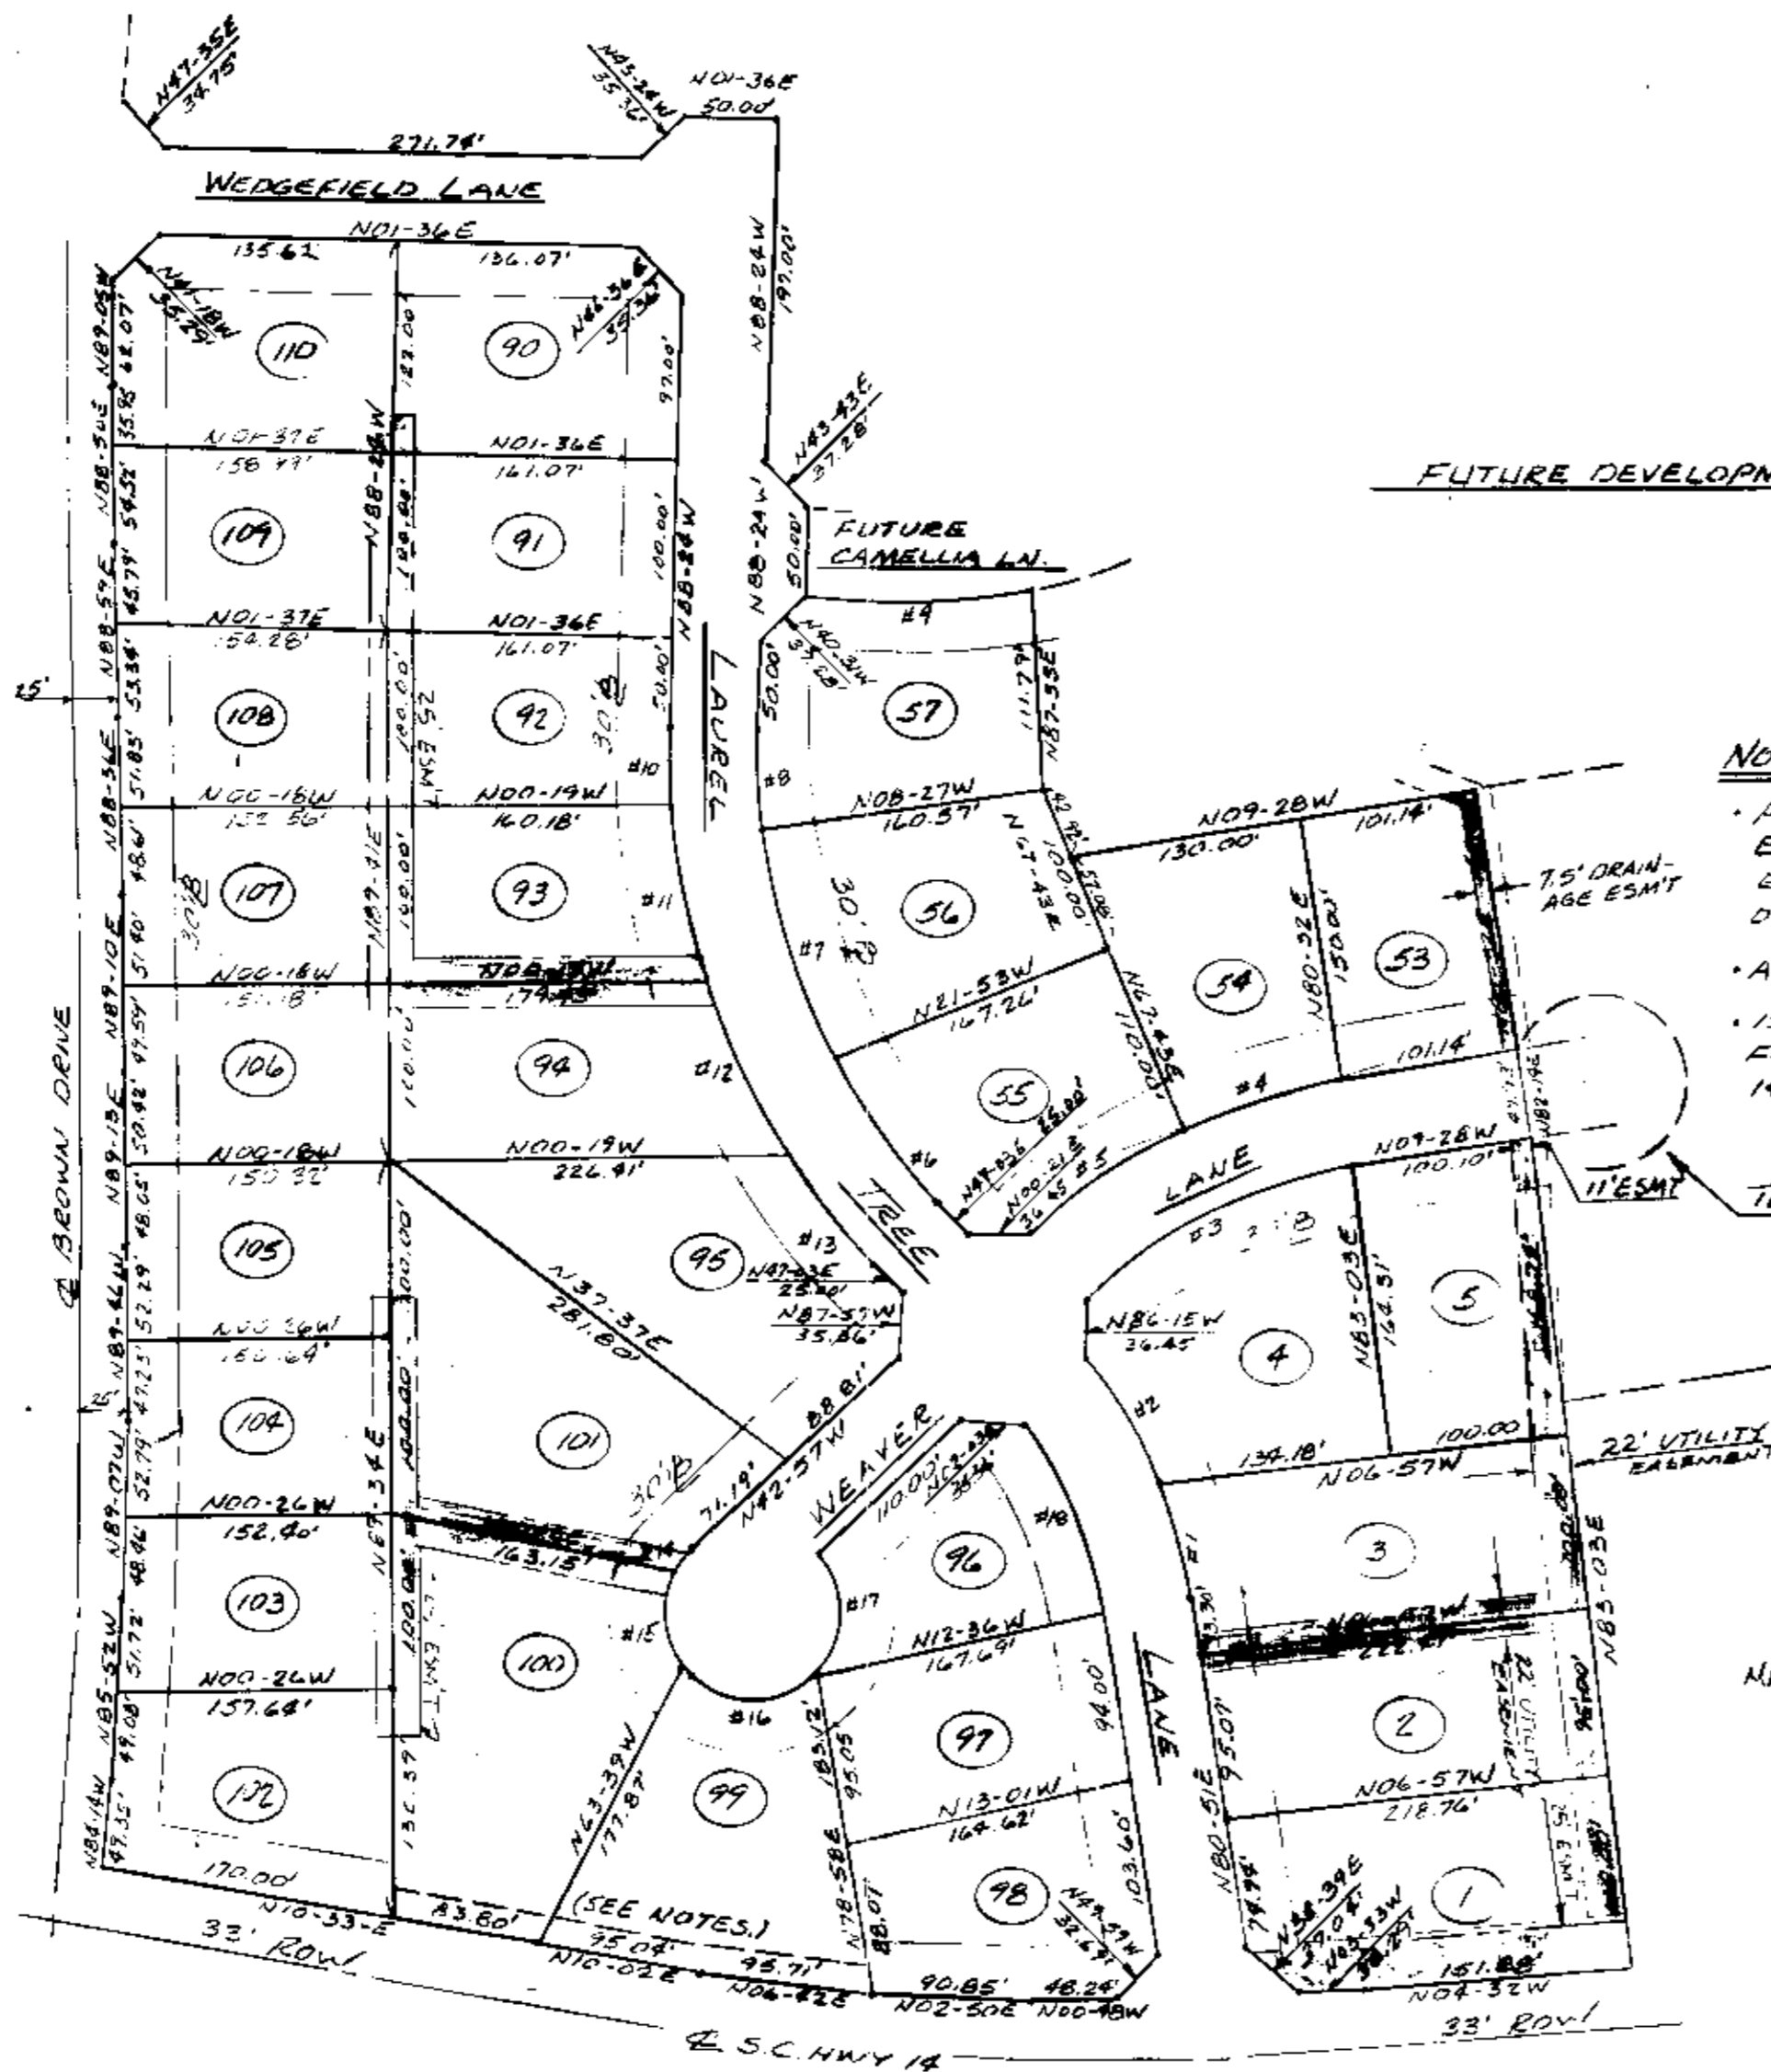

NOTE:


- ALL LOTS TO HAVE A 5' DRAINAGE & UTILITY EASEMENT ALONG SIDE LOT LINES AND A 10' EASEMENT ALONG REAR LOT LINES, UNLESS OTHERWISE NOTED ON PLAT.
- ALL LOT CORNERS ARE MARKED WITH 100# PINS.
- 15 FT STRIP ACROSS REAR OF LOTS 99 & 100 IS FOR BEAUTIFICATION ONLY. NO ACCESS TO HWY 14 IS ALLOWED ACROSS STRIP.

Plot 16th Aug 83
9-W-21 1147R

9-W-21

REVISION:
1. CHG EASEMENT @ LOT 5 4-27-82
2. ADD EASEMENT @ LOT 53 12-7-82
3. CHANGE LOTS 103-110 8-12-83

FILED
AUG 11 11 47 AM '83
GREENVILLE, S.C.

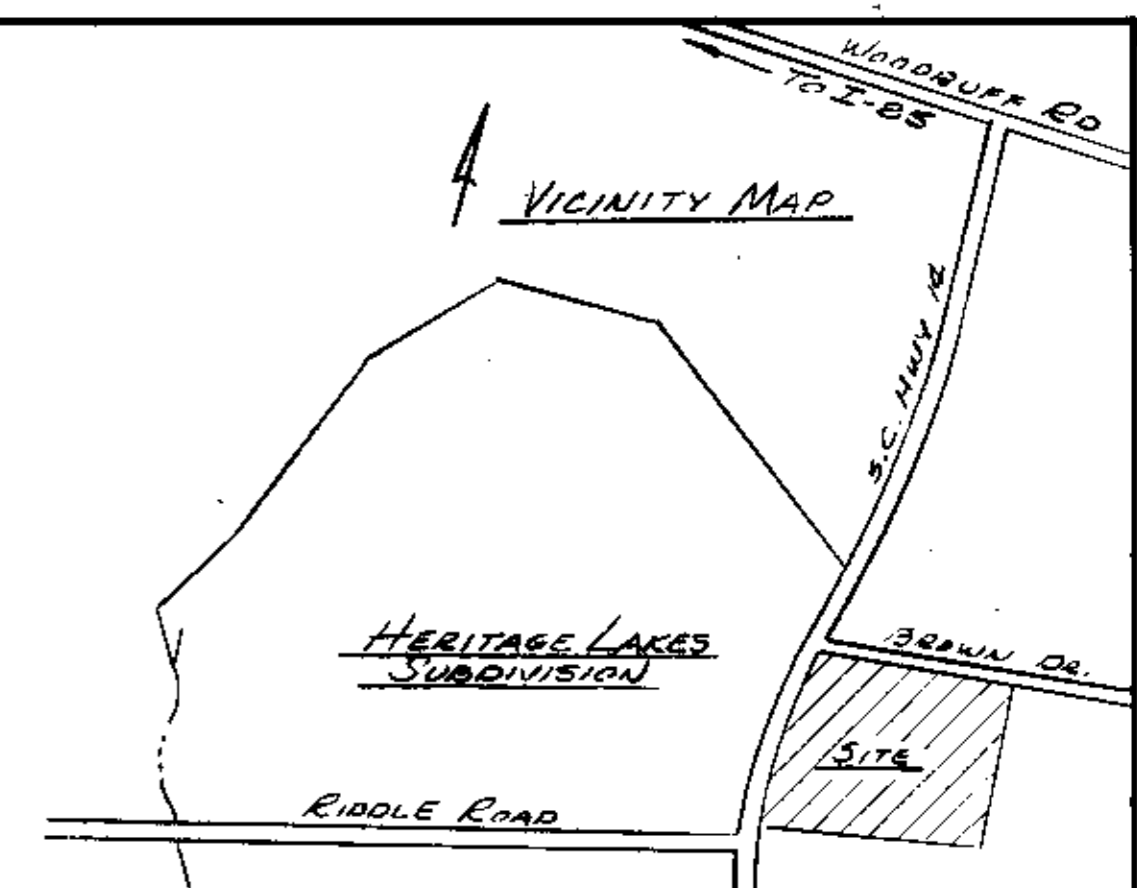

FINAL PLAT

CERTIFICATE OF OWNERSHIP AND DEDICATION

"The undersigned hereby acknowledge that I am (we are) the owner(s) of the property shown and described hereon and that I (we) hereby adopt this plan of subdivision with my (our) free consent and that I (we) establish the minimum building restriction lines, and hereby dedicate to public use as roads, streets, and easements, forever all areas so shown or indicated on said plat.

8 / 16 / 83 Signed Shemane Goff

_____/_____/_____/ Signed _____

_____/_____/_____/ Signed _____

_____/_____/_____/ Signed _____

CERTIFICATE OF ACCURACY

"I, RONALD E. BLACKMORE, certify that this plat was (drawn by me) (drawn under my supervision) (an actual survey made under my supervision) from (an actual survey made by me) (deed description recorded in Book _____ Page _____ Book _____ Page _____, etc.) (other); that the error of closure as calculated by latitudes and departures is 1:10,000; that the boundaries not surveyed are shown as broken lines plotted from information found in Book _____ Page _____; that this plat was prepared in accordance with the Greenville County Subdivision Regulations as adopted Rev. Aug 12, 1983 MAY 4, 1981

DATE May 4, 1981 Signed Ronald E. Blackmore
LICENSSED ENGINEER OR REGISTERED SURVEYOR

S. C. Registration No. 5291

CERTIFICATE OF APPROVAL FOR RECORDING

"I hereby certify that the subdivision plat shown hereon has been found to comply with the Subdivision Regulations for Greenville County, with the exception of such variances, if any, as are noted in the minutes of the Greenville County Planning Commission of Greenville County, South Carolina, and that it has been approved for recording in the office of the County Register of Mense Conveyance.

Aug 16, 1983 Signed Tom J. Wimpale
DATE DIRECTOR OF PLANNING
GREENVILLE COUNTY PLANNING COMMISSION

81-103
FILE NUMBER

R-15

wedgefield subdivision
SECTION I

THE FORTIS CORP. GREENVILLE, S.C. OWNER
HEANER ENGR. CO. INC. GREENWOOD, S.C. SURVEYOR

NO. OF ACRES: 16.5 MILES 0.42
NO. OF LOTS: 31 DATE: MAY 4, 1981

