


FILED  
GREENVILLE S.C.  
OCT 21 10 43 AM '83  
DONNIE S. MARSHLEY  
R.M.C.

FILED  
GREENVILLE S.C.  
OCT 21 10 43 AM '83  
DONNIE S. MARSHLEY  
R.M.C.

LOT 34

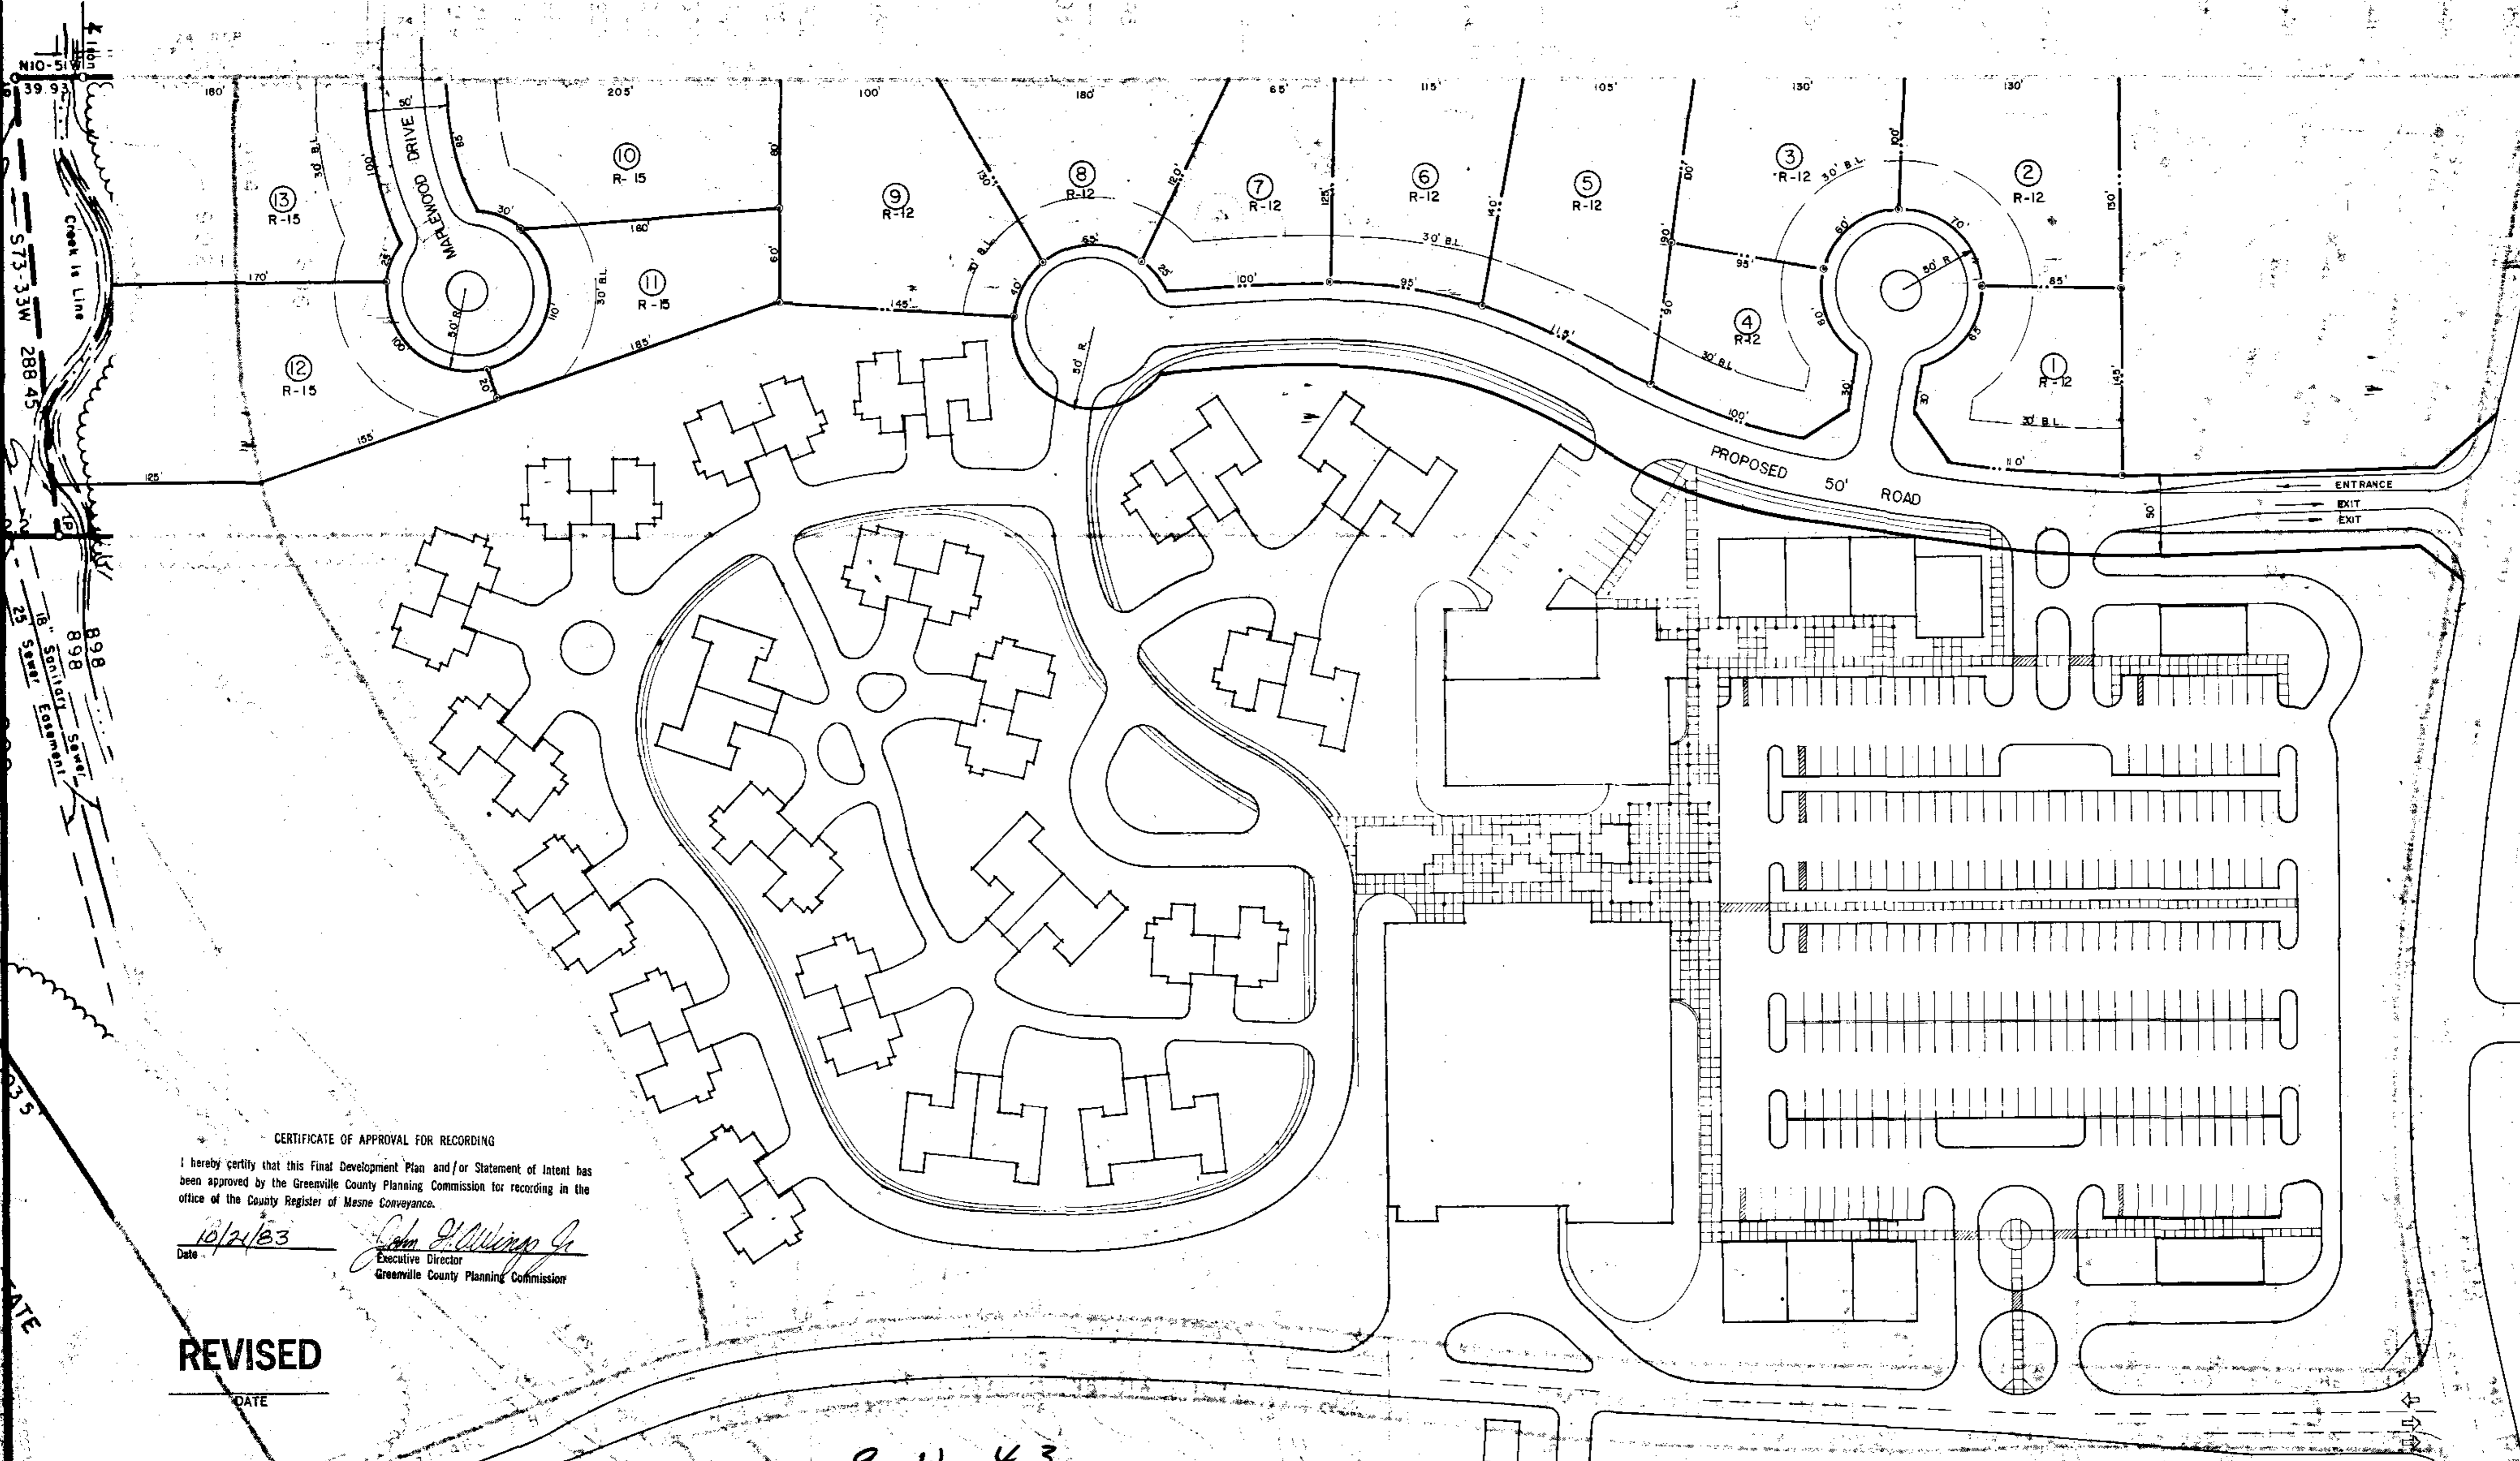

CERTIFICATE OF APPROVAL FOR RECORDING  
I hereby certify that this Final Development Plan and/or Statement of Intent has been approved by the Greenville County Planning Commission for recording in the office of the County Register of Mesne Conveyance.

Date: 10/21/83  
John J. Williams Jr.  
Executive Director  
Greenville County Planning Commission

REVISED  
DATE

SITE DEVELOPMENT PLAN

SCALE: 1" = 50'-0"



9-W-43

13153

9-W-44

13153



R.W. Dalton, SC Reg. No. 916

NEAL PRINCE & BROWNING  
11 CLEVELAND COURT / GREENVILLE, S.C. 29607 / 803-235-0407

DALTON & NEVES CO.,  
ENGINEERS  
121 MANLY STREET  
GREENVILLE, S.C.

PELHAM OAKS  
MASTER PLAN  
A  
PLANNED UNIT DEVELOPMENT  
ON GREENVILLE, S.C.  
PELHAM ROAD

DWN  
CRG  
DATE 1/26/83  
REV NO  
REV DATE  
DWN  
JOB NO 82020