


FILED  
 GREENVILLE, CO. S. C.  
 AUG 9 3 58 PM '83  
 DONNIE S. TANNERSLEY  
 R.M.C.

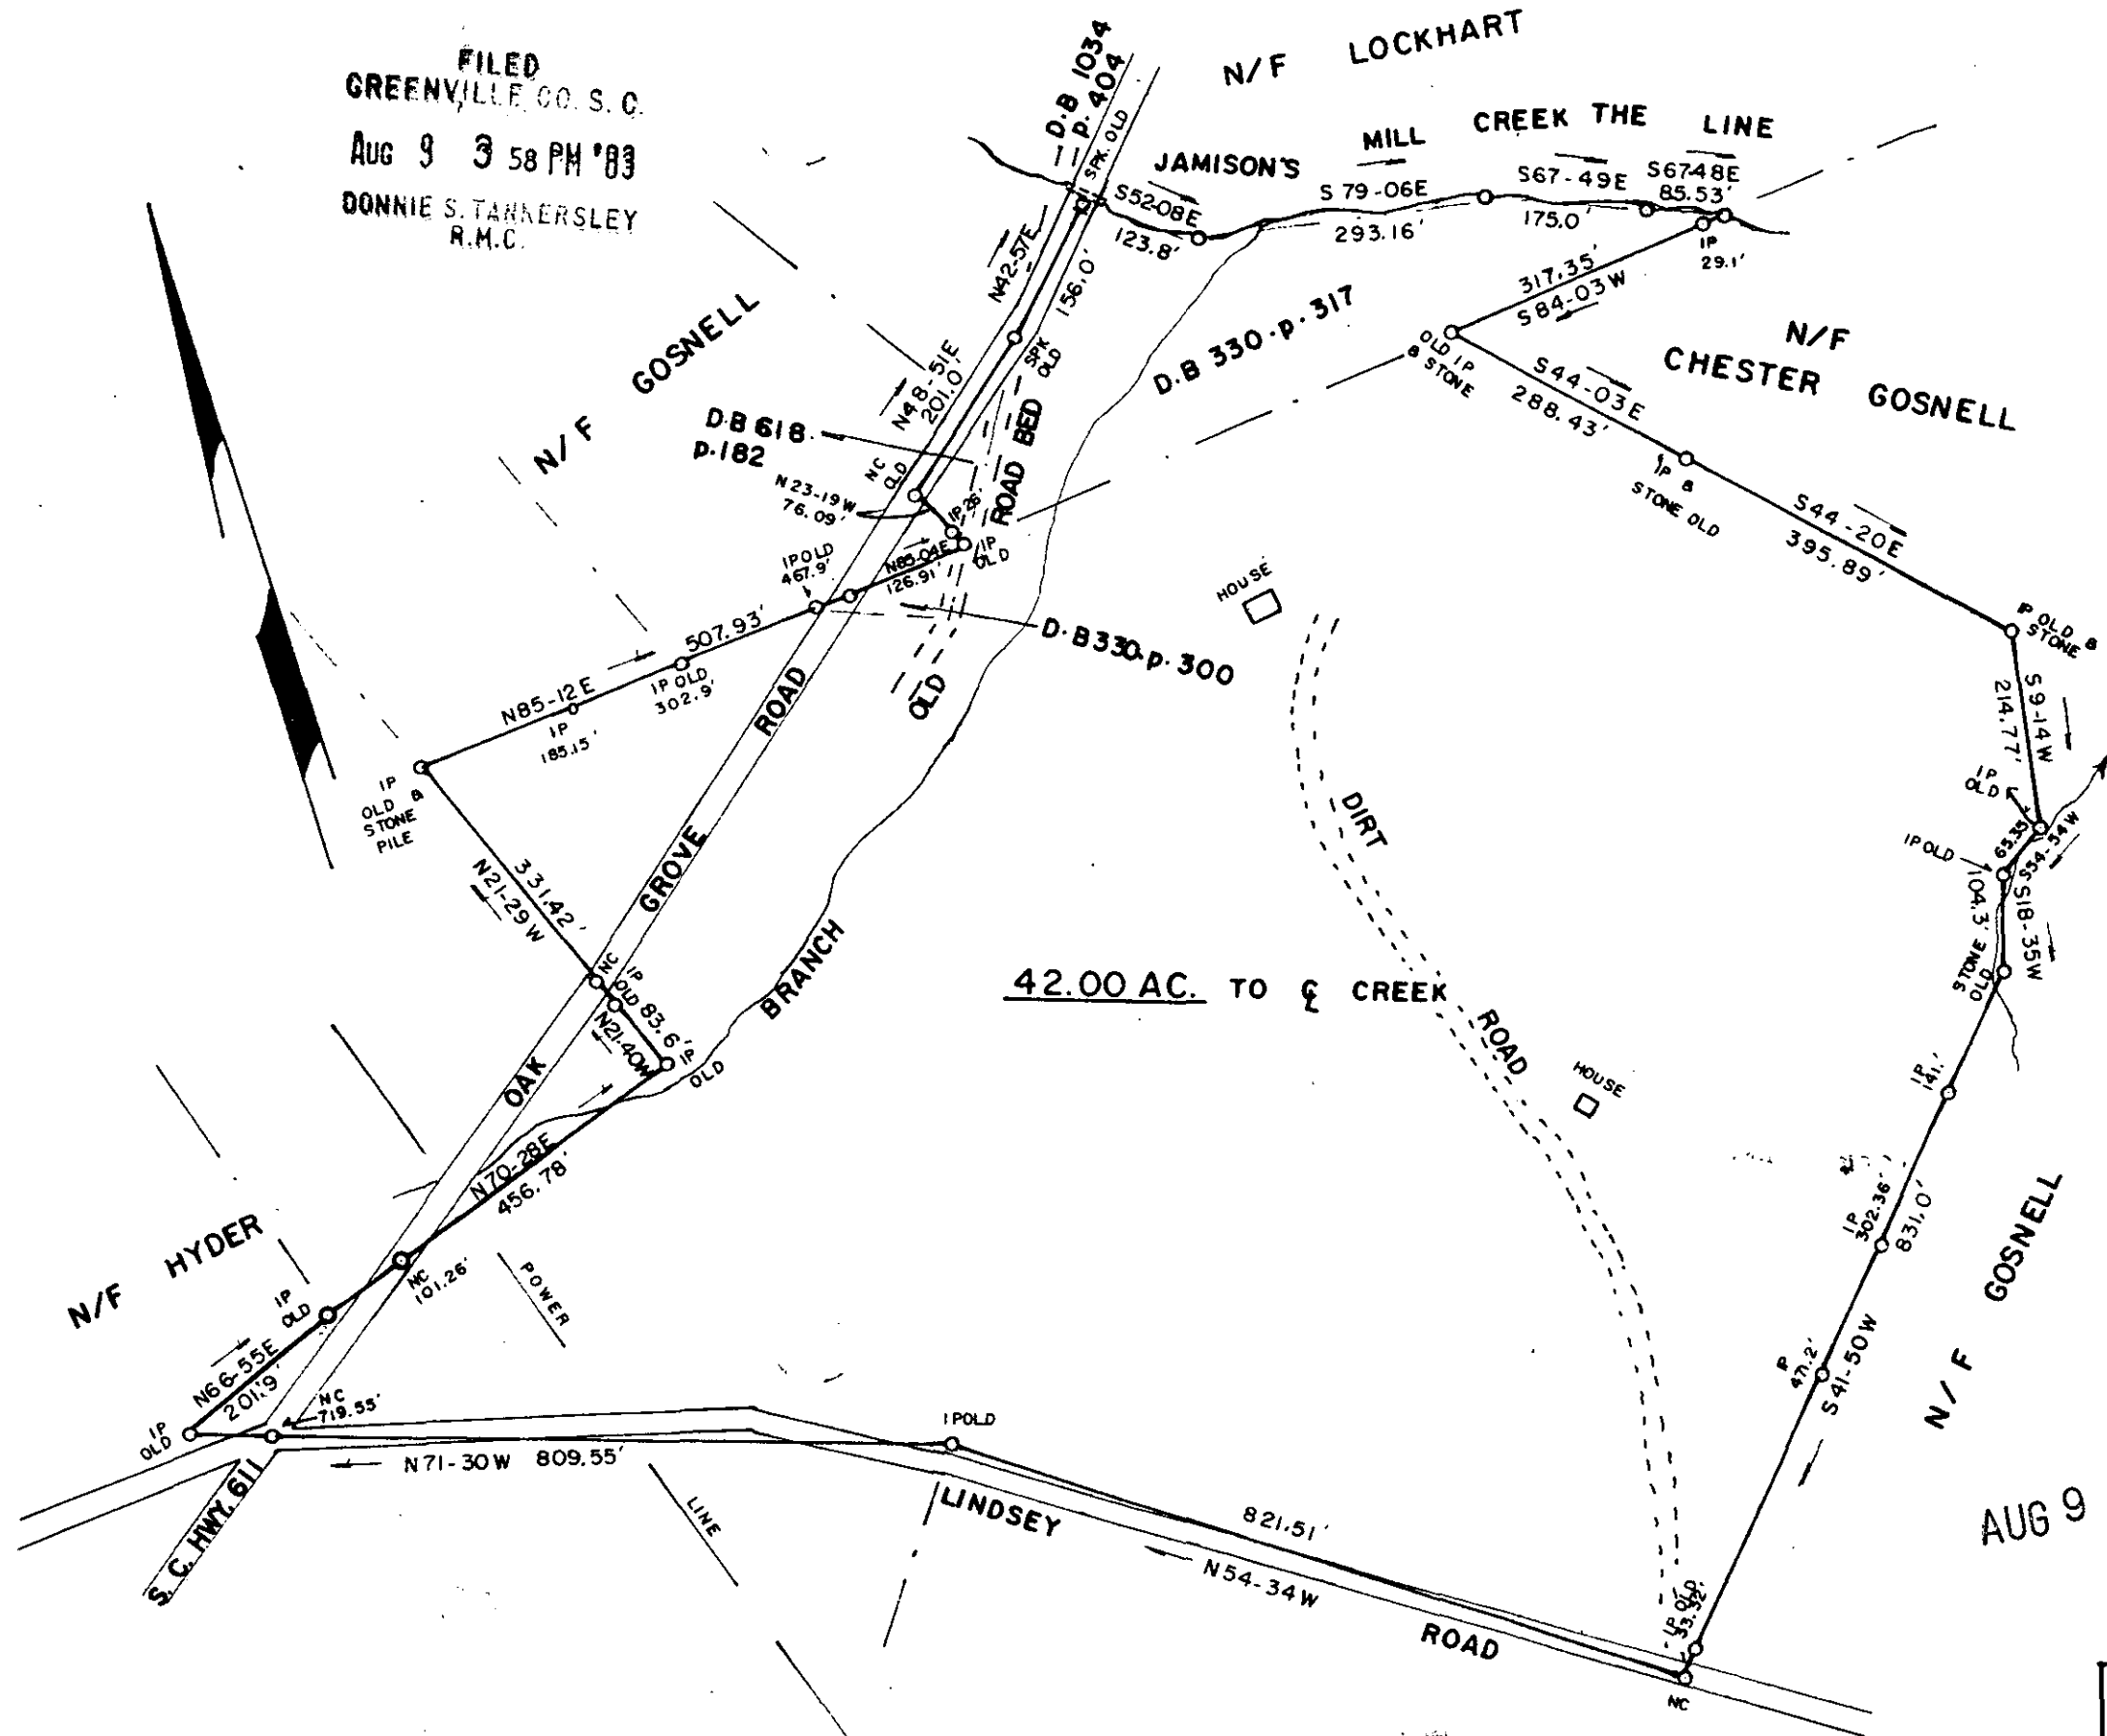


PLAT: ROY LOCKHART BY W.N. WILLIS  
 (S.D.A.) 10-14-1973.

NOTE: THIS PROPERTY SUBJECT TO POWER  
 LINE & HWY. R/W.

AUG 9 1983

9-X-19

4783

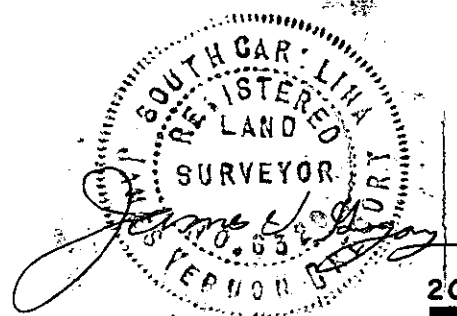

E. C. : 1/5,000



SURVEY FOR:	
DEWITT C. MINER	
SCALE: 1" = 200'	LOCATION:
DATE: JULY 11, 1983	NEAR OAK GROVE
COUNTY:	STATE:
GREENVILLE	S. C.
JAMES V. GREGORY, R.L.S.	D. B. 618 .p. 175
RT. 3 - CAMPOBELLO, S. C.	D. B. 990 .p. 875
	BLK. MAP: 436-625.1-25.27

MICROFILMED