


FILED
GREENVILLE CO. S.C.
AUG 11 2 06 PM '83


DONNIE S. TANKERSLEY
M.R.M.C.

D. R. WYATT

NOTE: REF. DEED BOOK 409 PG. 290

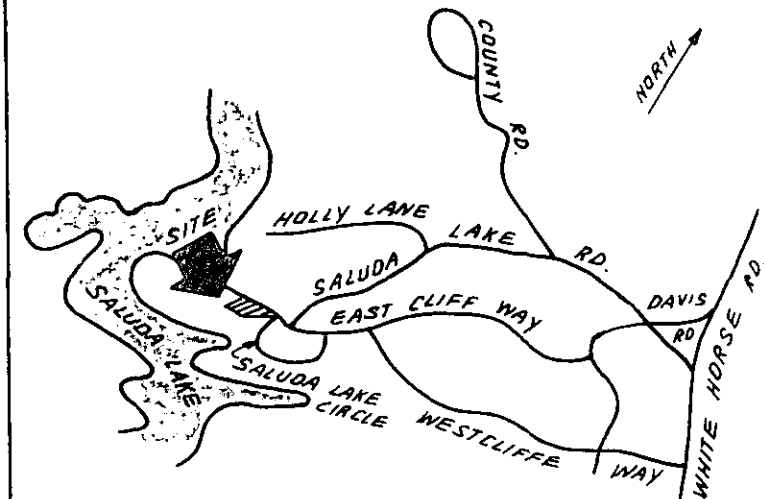

LOCATION MAP

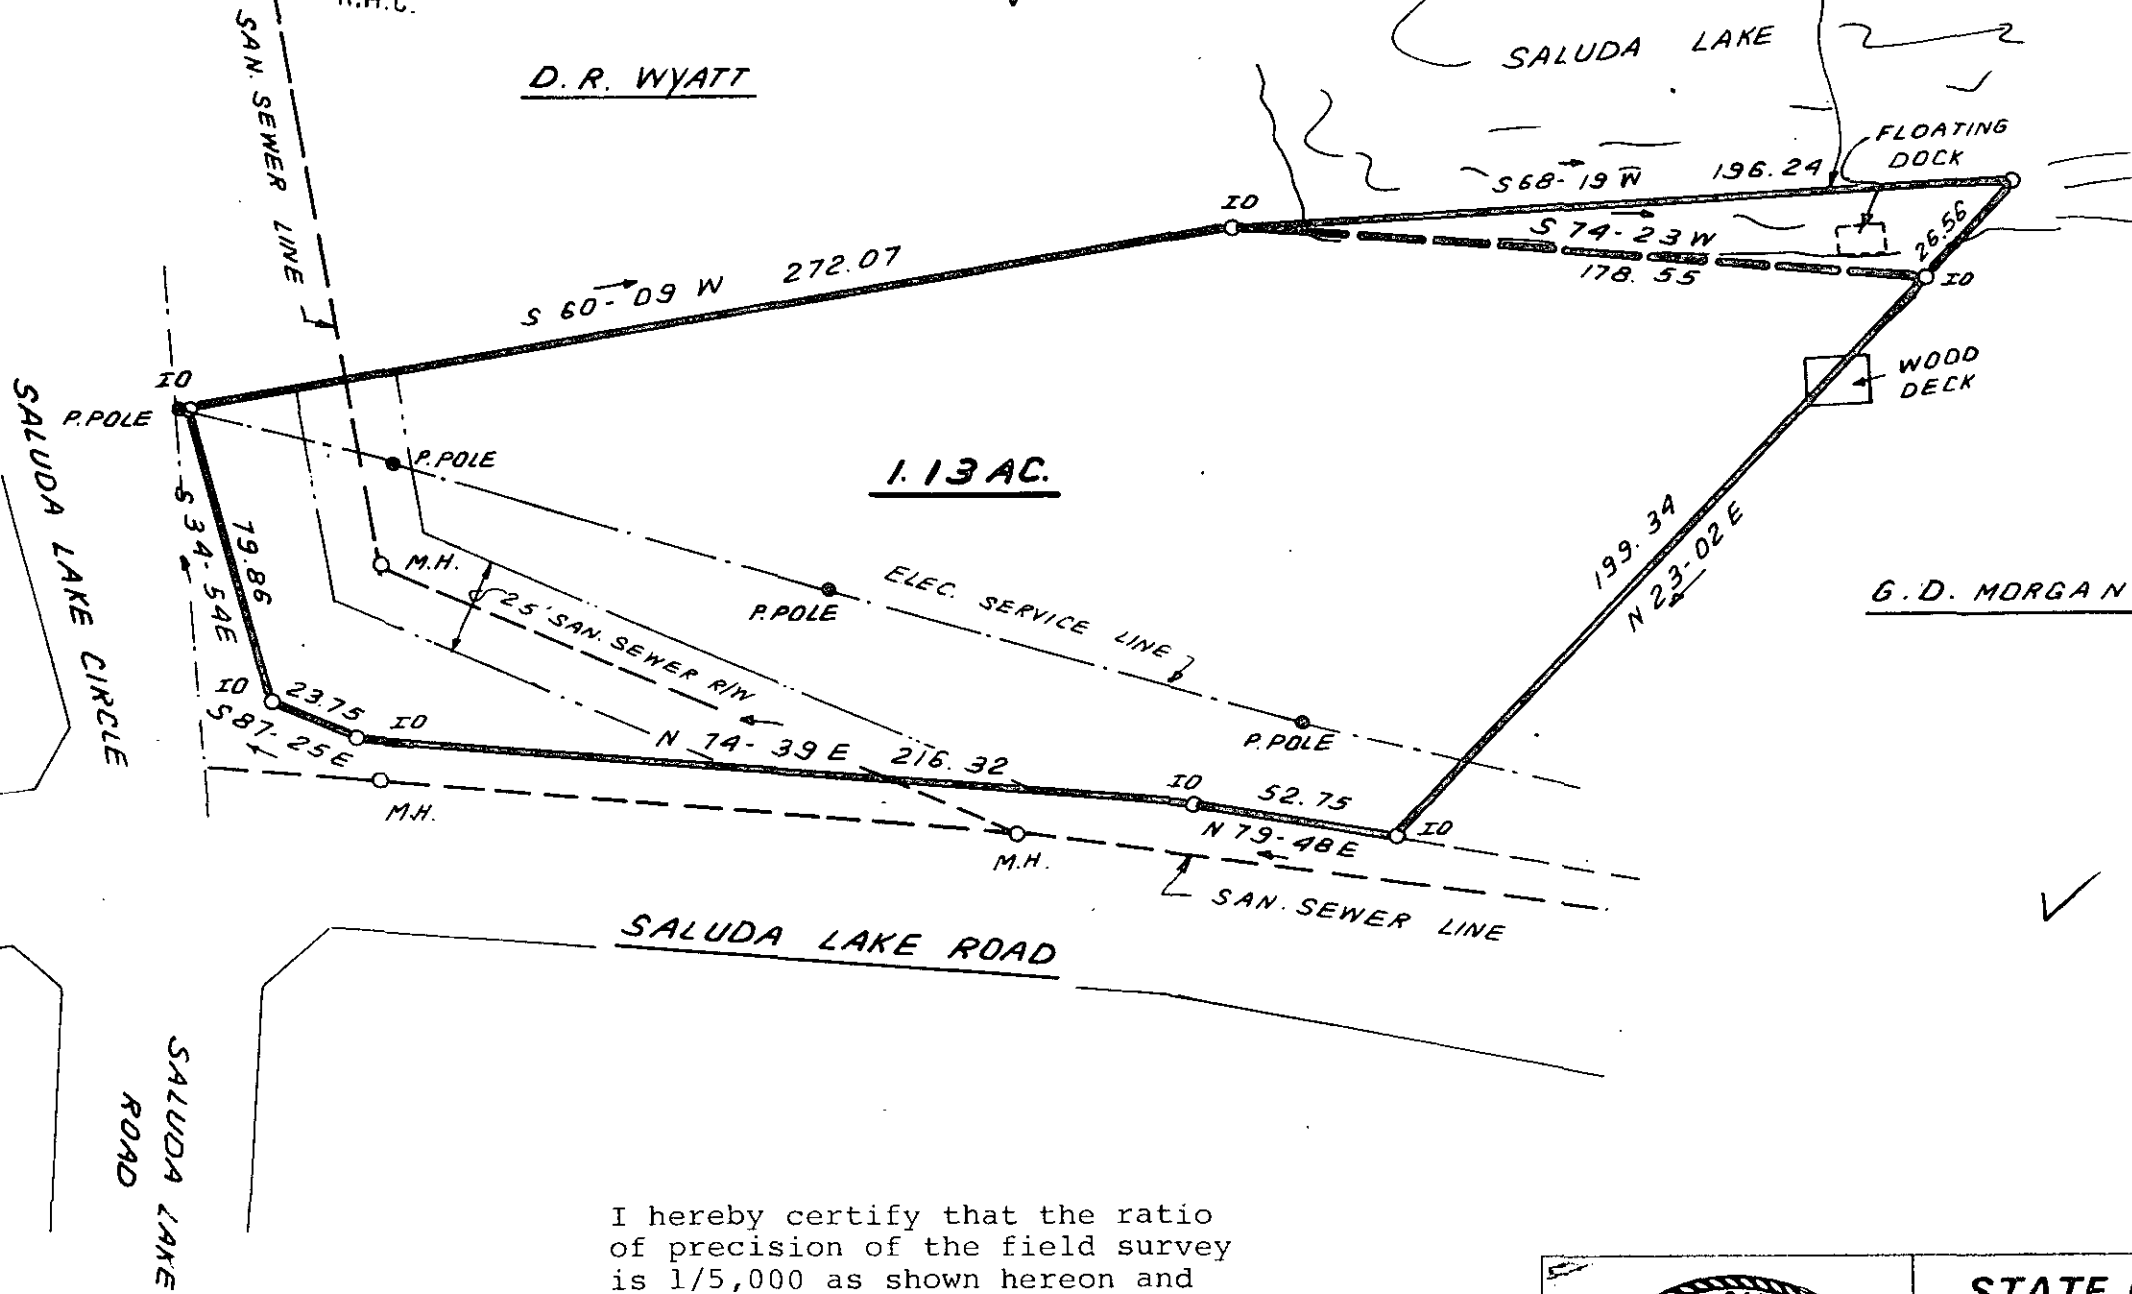

G. D. MORGAN


5044

✓ 9-X-25

AUG 11 1983

I hereby certify that the ratio of precision of the field survey is 1/5,000 as shown hereon and the area was determined by DMD Method.

James R. Freeland
James R. Freeland RLS & PE 4781

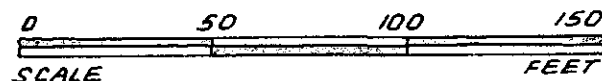

SEAL

STATE OF SOUTH CAROLINA
GREENVILLE COUNTY

PROPERTY OF
ELAINE BYNUM HITCH

GCTO -----3 AU11 83

FREELAND & ASSOCIATES
Engineers • Land Surveyors

GREENVILLE, S.C.

SURVEY	J.E.C.
DRAWN	B.R.
CHECK	M.C.
SCALE	1" = 50'
DATE	AUG 9 83 5.00' CD
DWG. NO.	9529

MICROFILMED