


FILED
GREENVILLE CO. S. C.

AUG 12 3-03 PM '83

DONNIE S. TANKERSLEY
R.M.C. S 5-30W
180.99

SAM
KELLETT

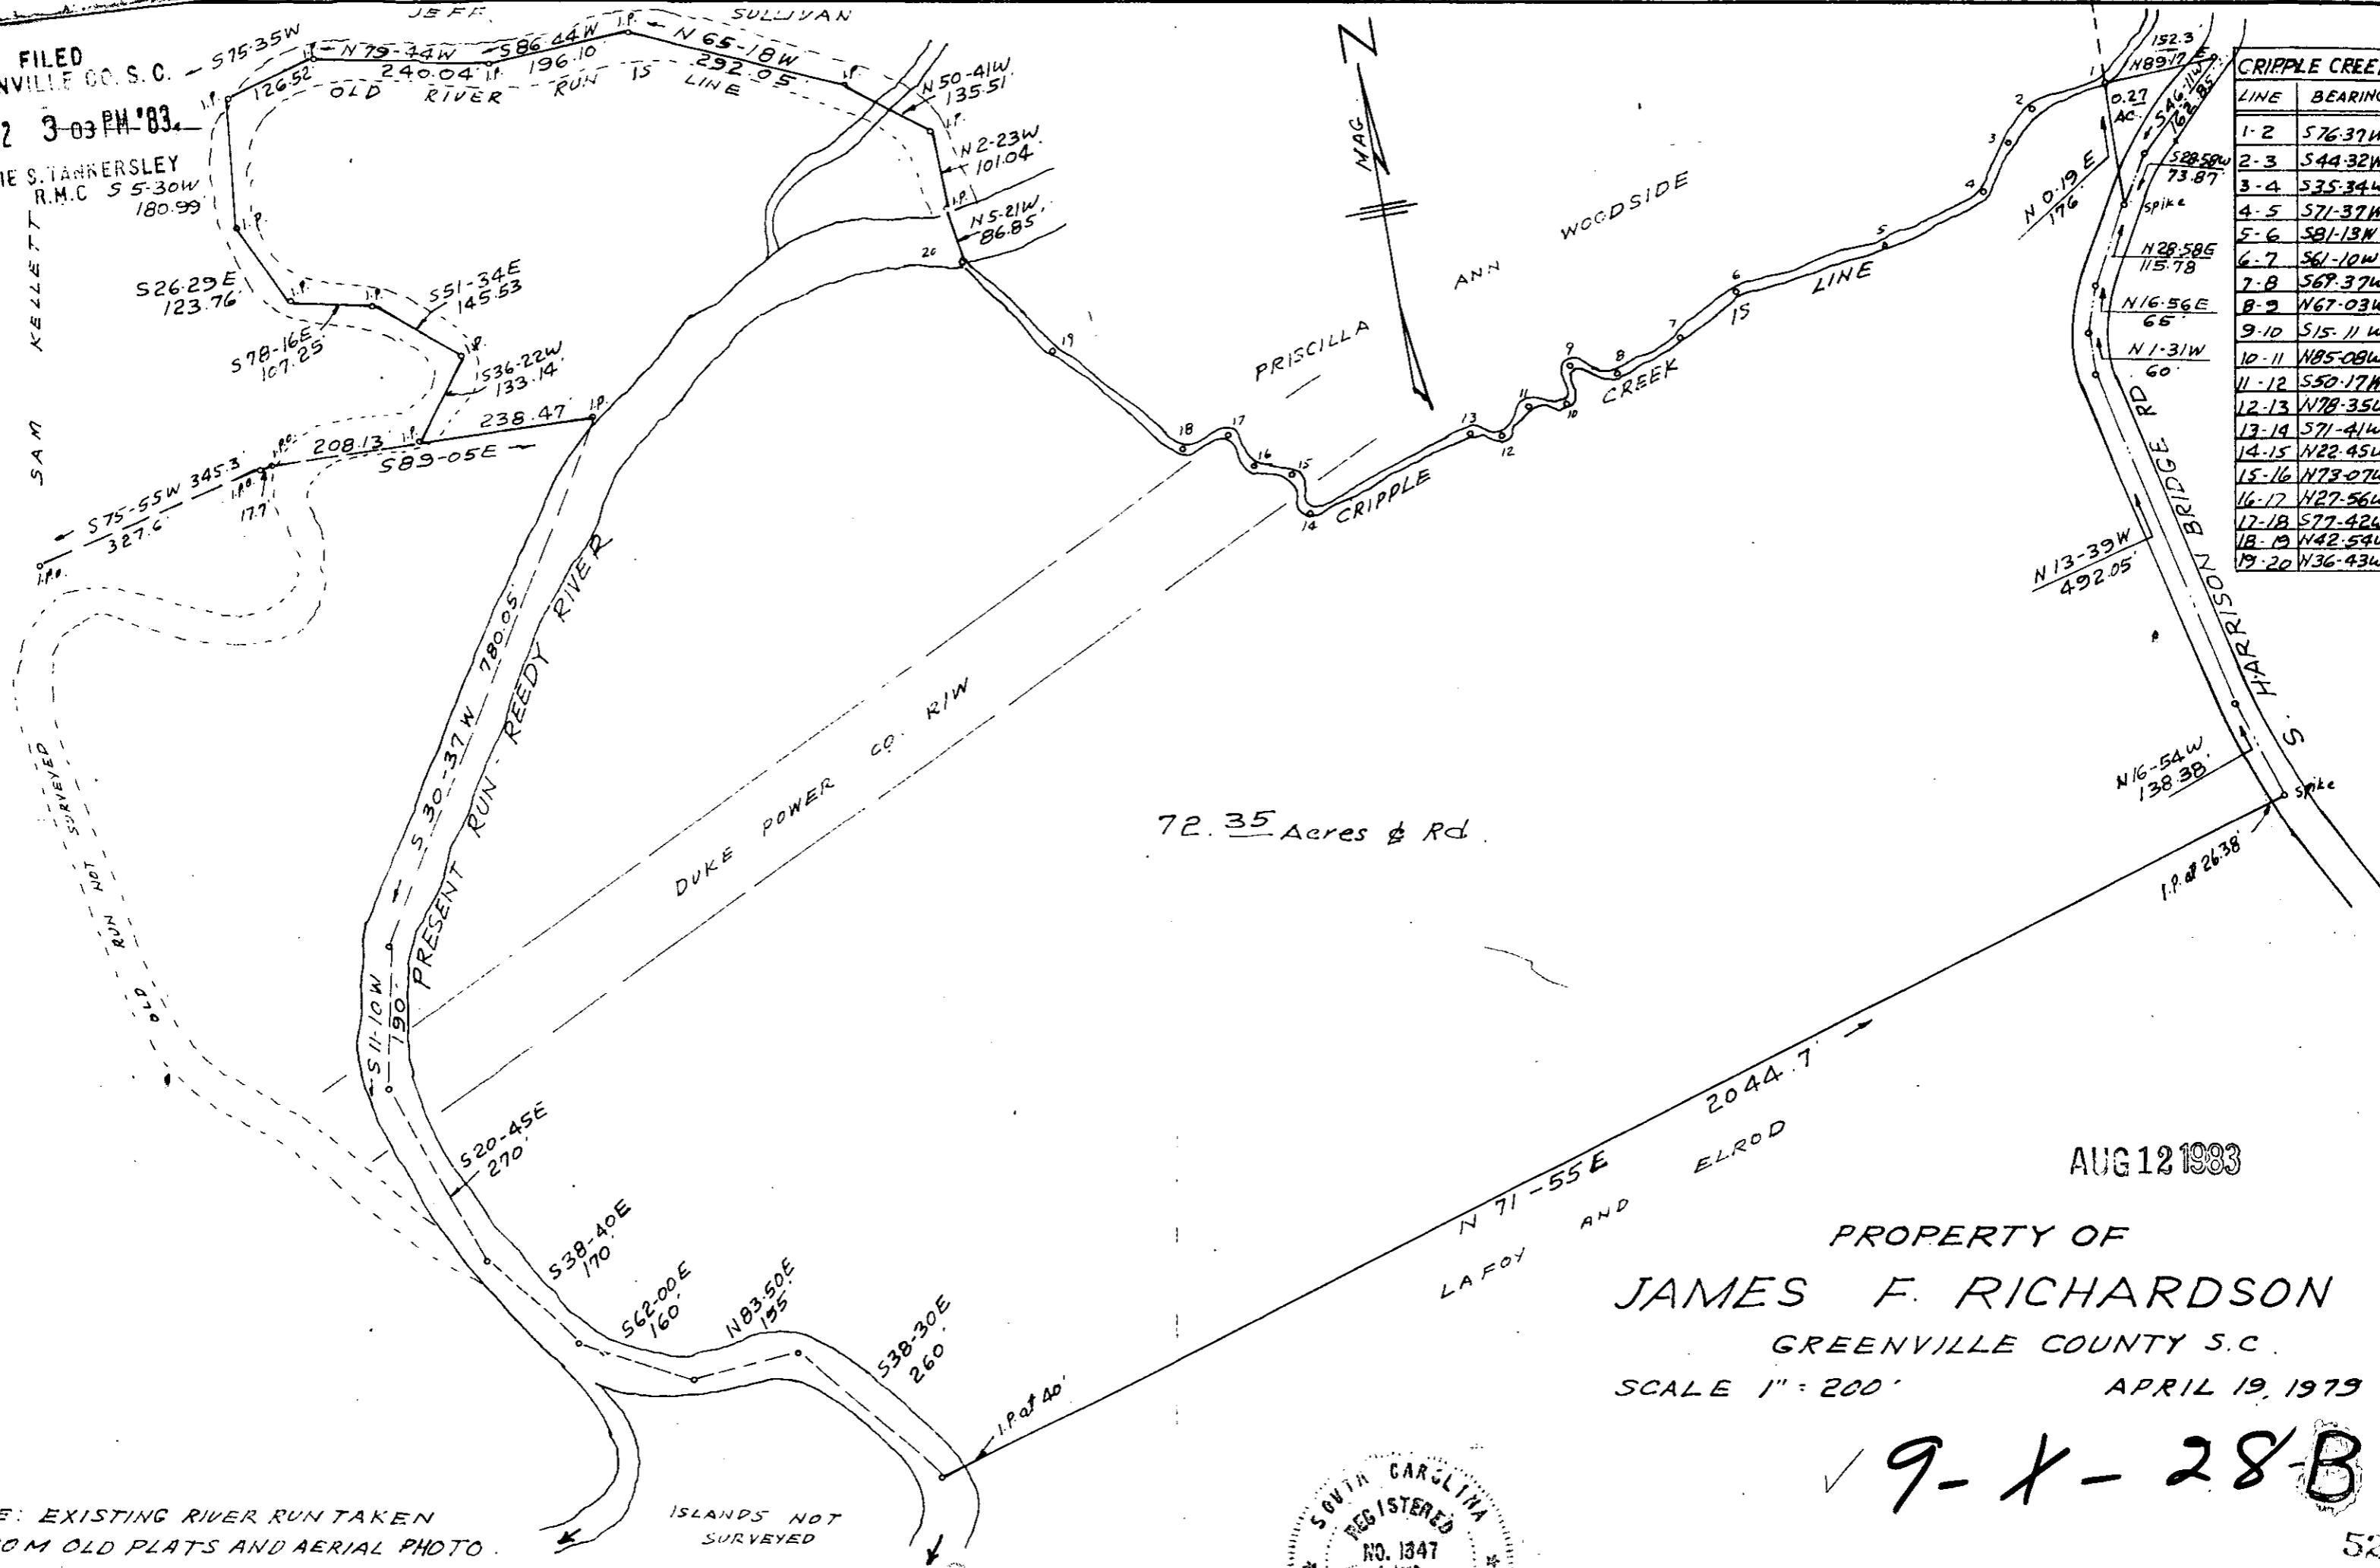

72.35 Acres & Rd.

LINE	BEARING	DIST.
1-2	S76-37W	105.9
2-3	S44-32W	55.55
3-4	S35-34W	79.24
4-5	S71-37W	148.63
5-6	S81-13W	213.43
6-7	S61-10W	101.67
7-8	S69-37W	99.21
8-9	N67-03W	63.84
9-10	S15-11W	57.88
10-11	N85-08W	53.58
11-12	S50-17W	52.7
12-13	N78-35W	48.67
13-14	S71-41W	240.25
14-15	N82-45W	67.03
15-16	N73-07W	40.49
16-17	N27-56W	55.67
17-18	S77-42W	66.35
18-19	N42-54W	223.25
19-20	N36-43W	155.26

AUG 12 1983

PROPERTY OF
JAMES F. RICHARDSON
 GREENVILLE COUNTY S.C.
 SCALE 1" = 200'
 APRIL 19, 1979

✓ 9-X-28-B

NOTE: EXISTING RIVER RUN TAKEN FROM OLD PLATS AND AERIAL PHOTO.

ISLANDS NOT SURVEYED



Reg. L.S. 1347 - Greenville, S.C.

5246

MICROFILMED

1012-83 158